


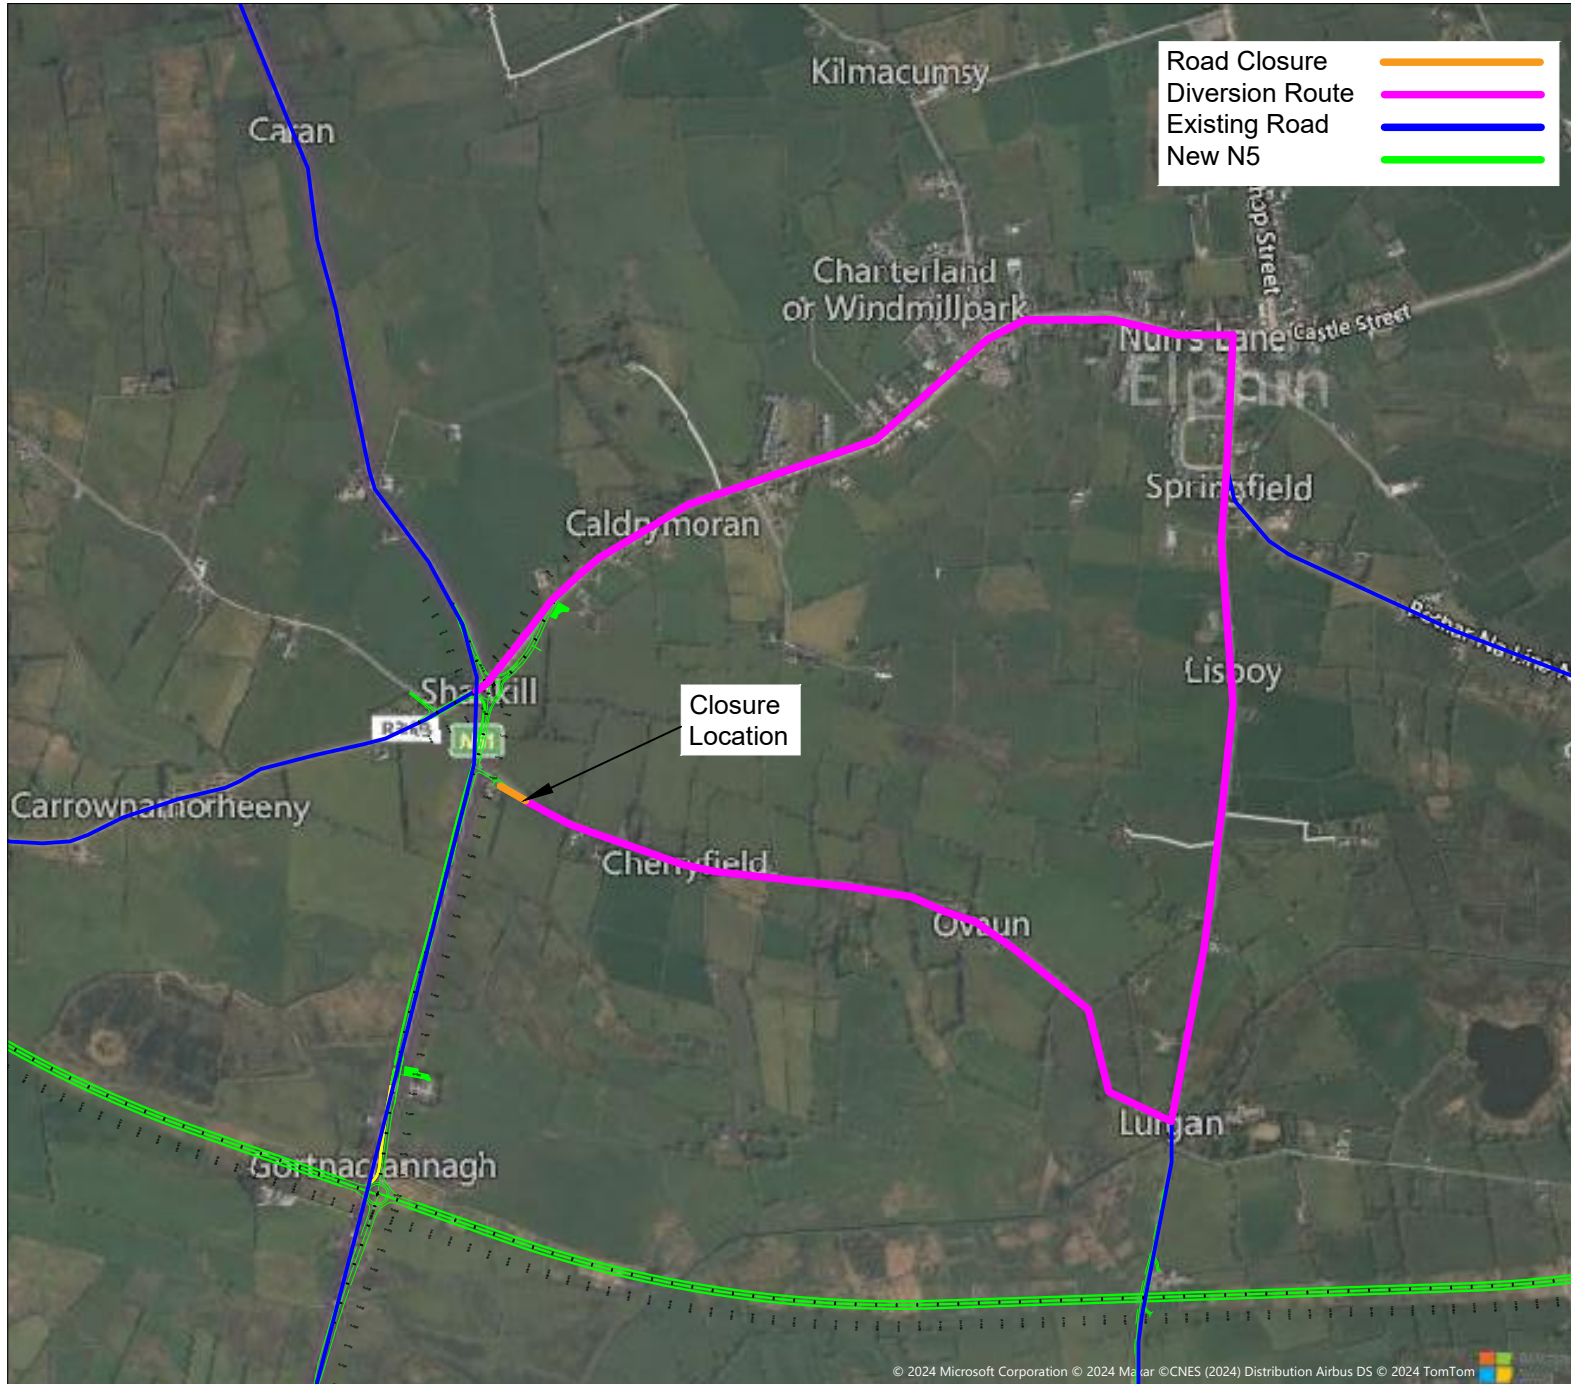

- Road Closure
Diversion Route
Existing Road
New N5

LS-6022
Temporary Road
Closure and
Diversion

No.	Revision / Issue	Date

Wills Bros 50 YEARS 1972-2022

BALLYLAHAN BRIDGE
FOXFORD
COUNTY MAYO
IRELAND

info@willsbros.com

Tel: +353 (0) 94 925 6221
Fax: +353 (0) 94 925 7221

www.willsbros.com

Client: Roscommon County Council	Scale: NTS
Project: N5 Ballylahan Bridge to Scramogue	Date: 30/09/24
Title: Road Closure and Diversion Routes LS-6022	Drawn: SM
	Checked:
	Drawing No.: RC-014