




Design Parameters	
Road Level	2i
Roadworks Type	Static Type A
Speed Limit (km/h)	80

TM Selection
Road Closure with Diversion

Layout Parameters	
Advance Distance (m)	60
No. of Advance signs	3
Min. Advance Sign Visibility (m)	60
Size of signs (mm)	600
Height of cones (mm)	750
Road Cross Section (m)	Approx 5.5m
Work Zone Width (m)	Approx 2.5m
Sideways Safety Zone (m)	N/A
Lane width (m)	N/A
Lane Taper Rate	N/A
Taper Length (m)	N/A
Longitudinal Safety Zone (m)	N/A
Longitudinal Cone Spacing (m)	N/A
Taper Cone Spacing (m)	N/A
Longitudinal Lamp Spacing (m)	N/A
Taper Lamp Spacing (m)	N/A
Max. Length of Shuttle (m)	N/A
Repeater Sign Distance (m)	N/A
Centre Line Coning	No
Speed Limit Order (km/h)	50

Client	Roadstone 			
Project Title	R280 Cartron Valley			
Drawing Title	TM Plan 001			
Drawing Number	TM001	Revision	1	

REV	Revision Detail	Date
0	Initial draft for review	06/06/25
1	Changes to Road Closed with Diversion	12/06/25


Designed	PB
Drawn	PB
Checked	
Date	

SLG Road Safety LTD  
Cogary  
Ballybofey  
Co Donegal

T: 087 688 5579  
E: [info@slgroadsafety.com](mailto:info@slgroadsafety.com)  
W: [www.slgrs.com](http://www.slgrs.com)





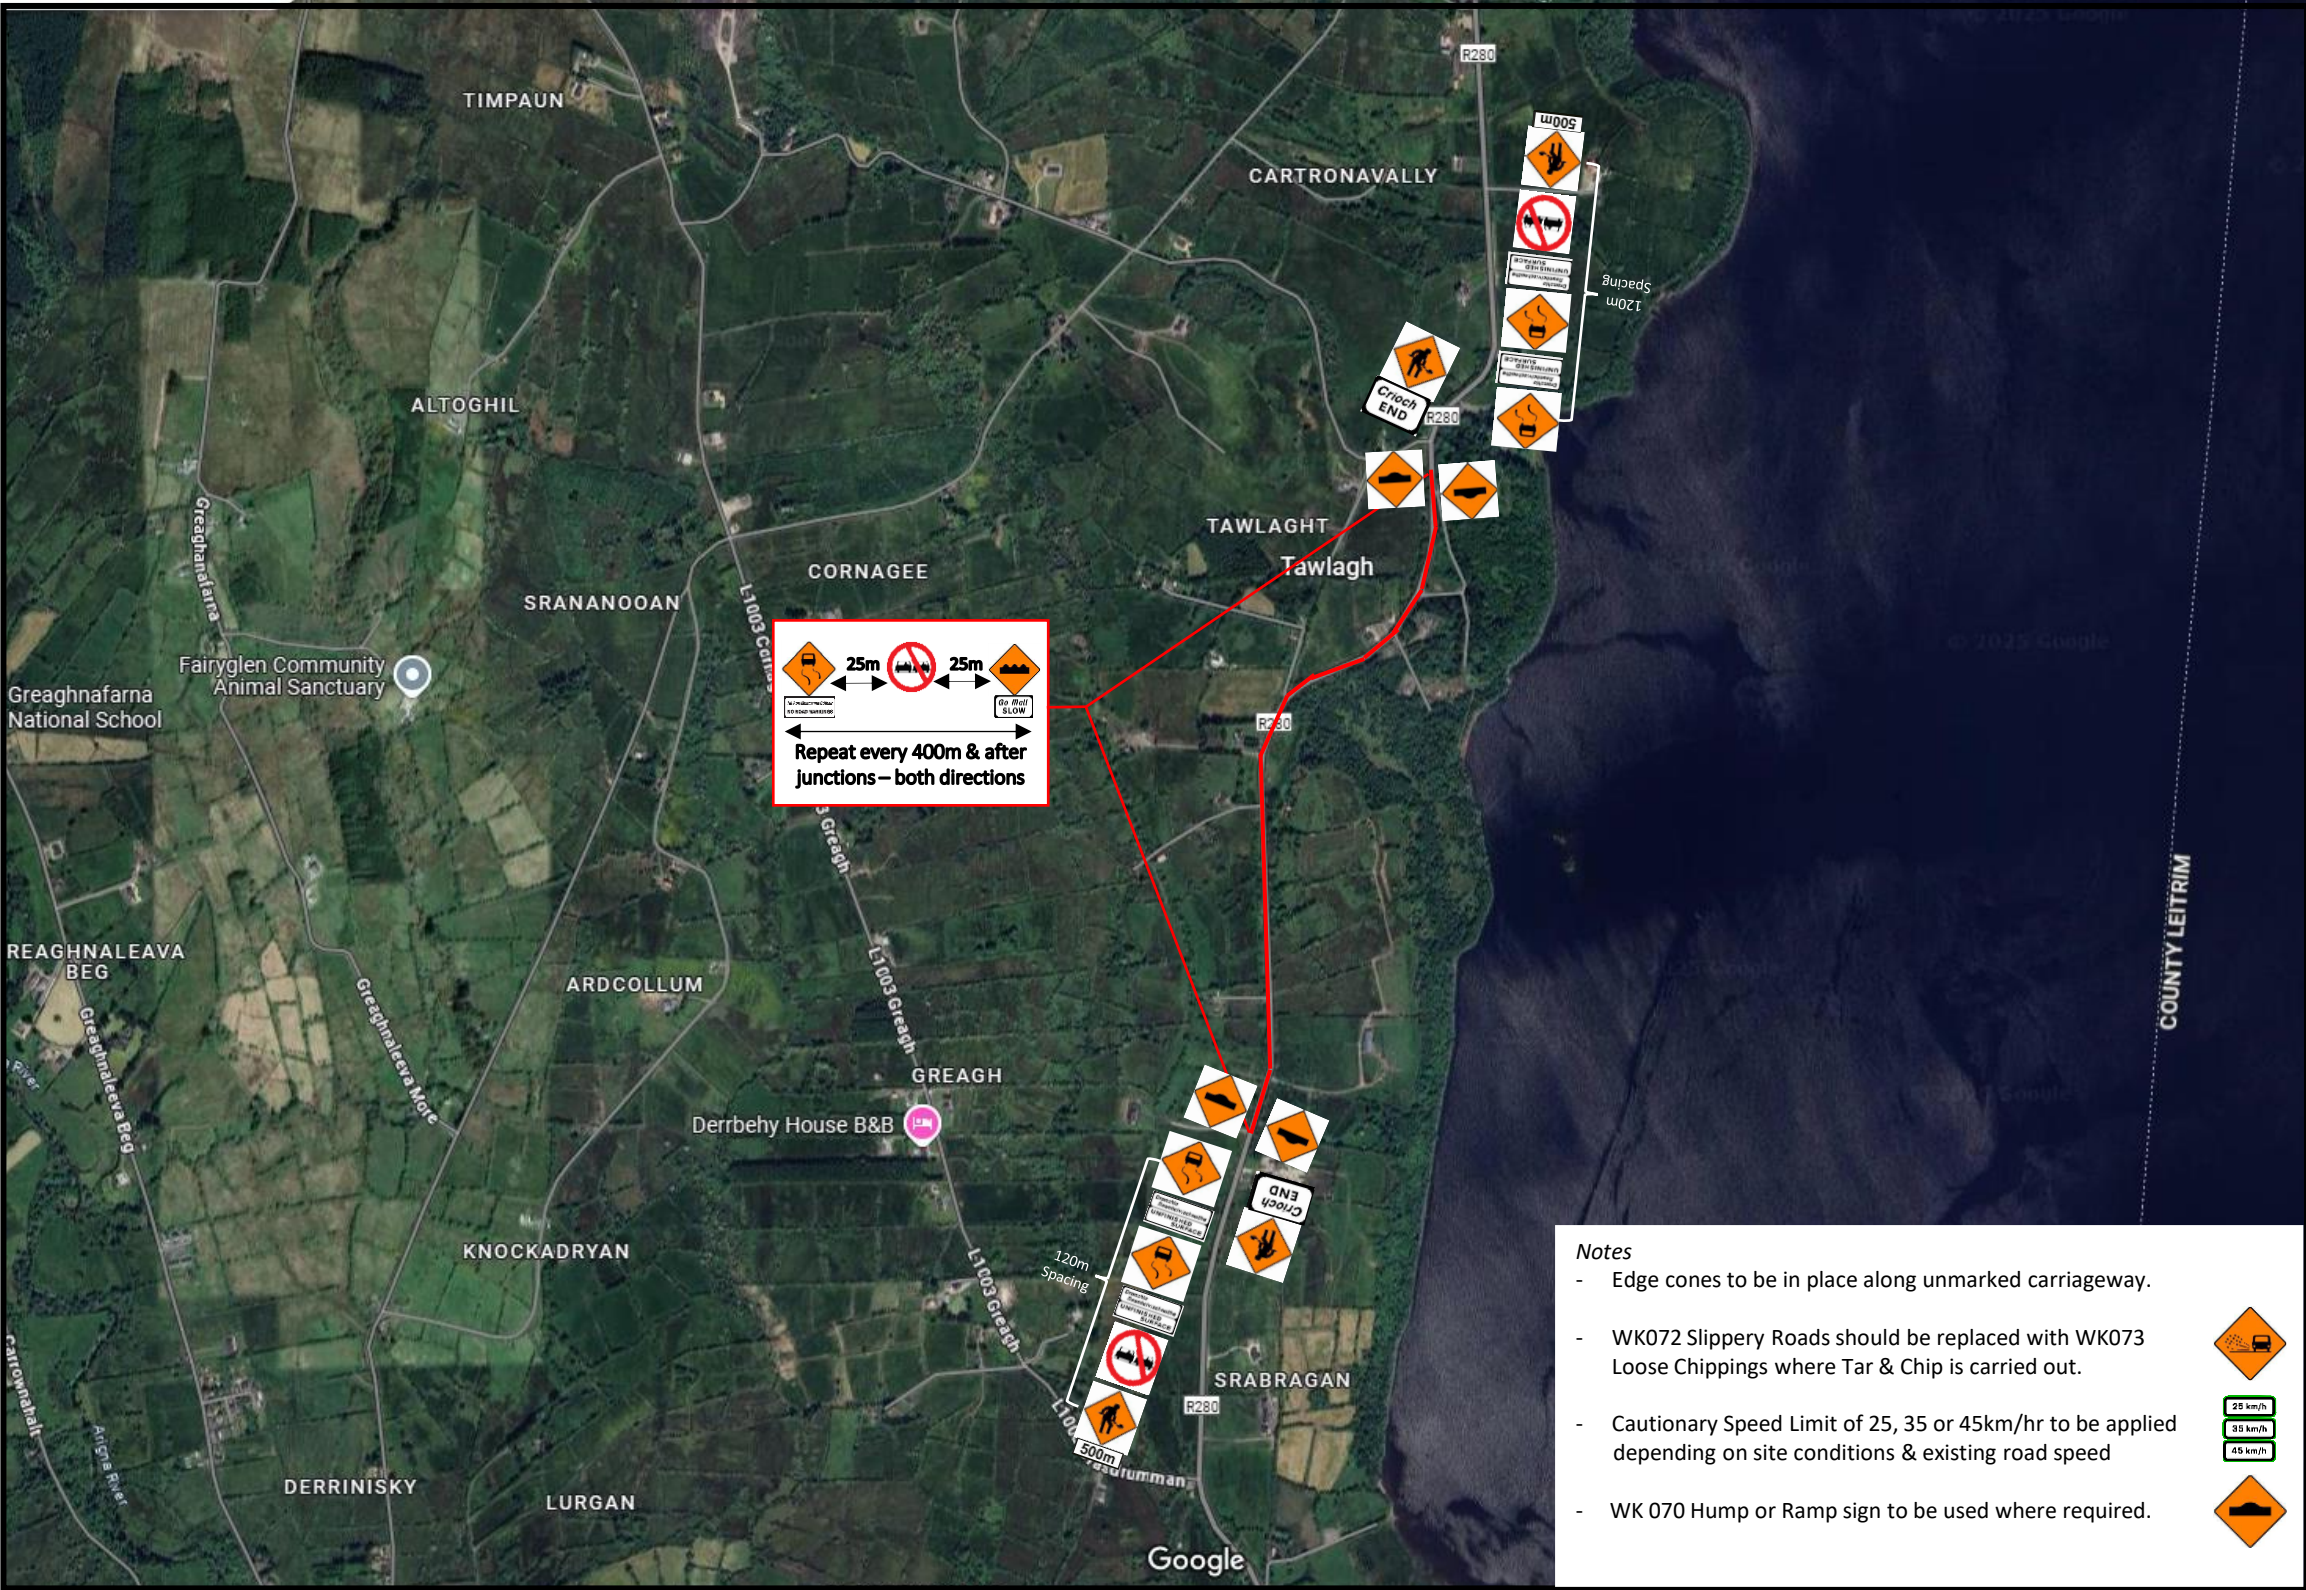


Design Parameters	
Road Level	2i
Roadworks Type	Static Type A
Speed Limit (km/h)	80

TM Selection
Road Closure with Diversion

Layout Parameters	
Advance Distance (m)	480
No. of Advance signs	4
Min. Advance Sign Visibility (m)	90
Size of signs (mm)	600
Height of cones (mm)	750
Road Cross Section (m)	Approx 5.5m
Work Zone Width (m)	Approx 2.5m
Sideways Safety Zone (m)	N/A
Lane width (m)	N/A
Lane Taper Rate	N/A
Taper Length (m)	N/A
Longitudinal Safety Zone (m)	N/A
Longitudinal Cone Spacing (m)	N/A
Taper Cone Spacing (m)	N/A
Longitudinal Lamp Spacing (m)	N/A
Taper Lamp Spacing (m)	N/A
Max. Length of Shuttle (m)	N/A
Repeater Sign Distance (m)	N/A
Centre Line Coning	N/A
Speed Limit Order (km/h)	N/A

Client	Roadstone 		
Project Title	R280 Cartron Valley		
Drawing Title	TM Plan 002		
Drawing Number	TM002	Revision	1

REV	Revision Detail	Date
0	Initial draft for review	06.06.25
1	Changes to Road Closed with Diversion	12/06/25

Designed	PB
Drawn	PB
Checked	
Date	

SLG Road Safety LTD

Cogary

Ballybofey

Co Donegal

T: 087 688 5579

E: [info@slgroadsafety.com](mailto:info@slgroadsafety.com)

W: [www.slgrs.com](http://www.slgrs.com)

