


Notes;

- Works separated into 2 phases to accommodate R294


- Works separated into 2 phases to accommodate R294

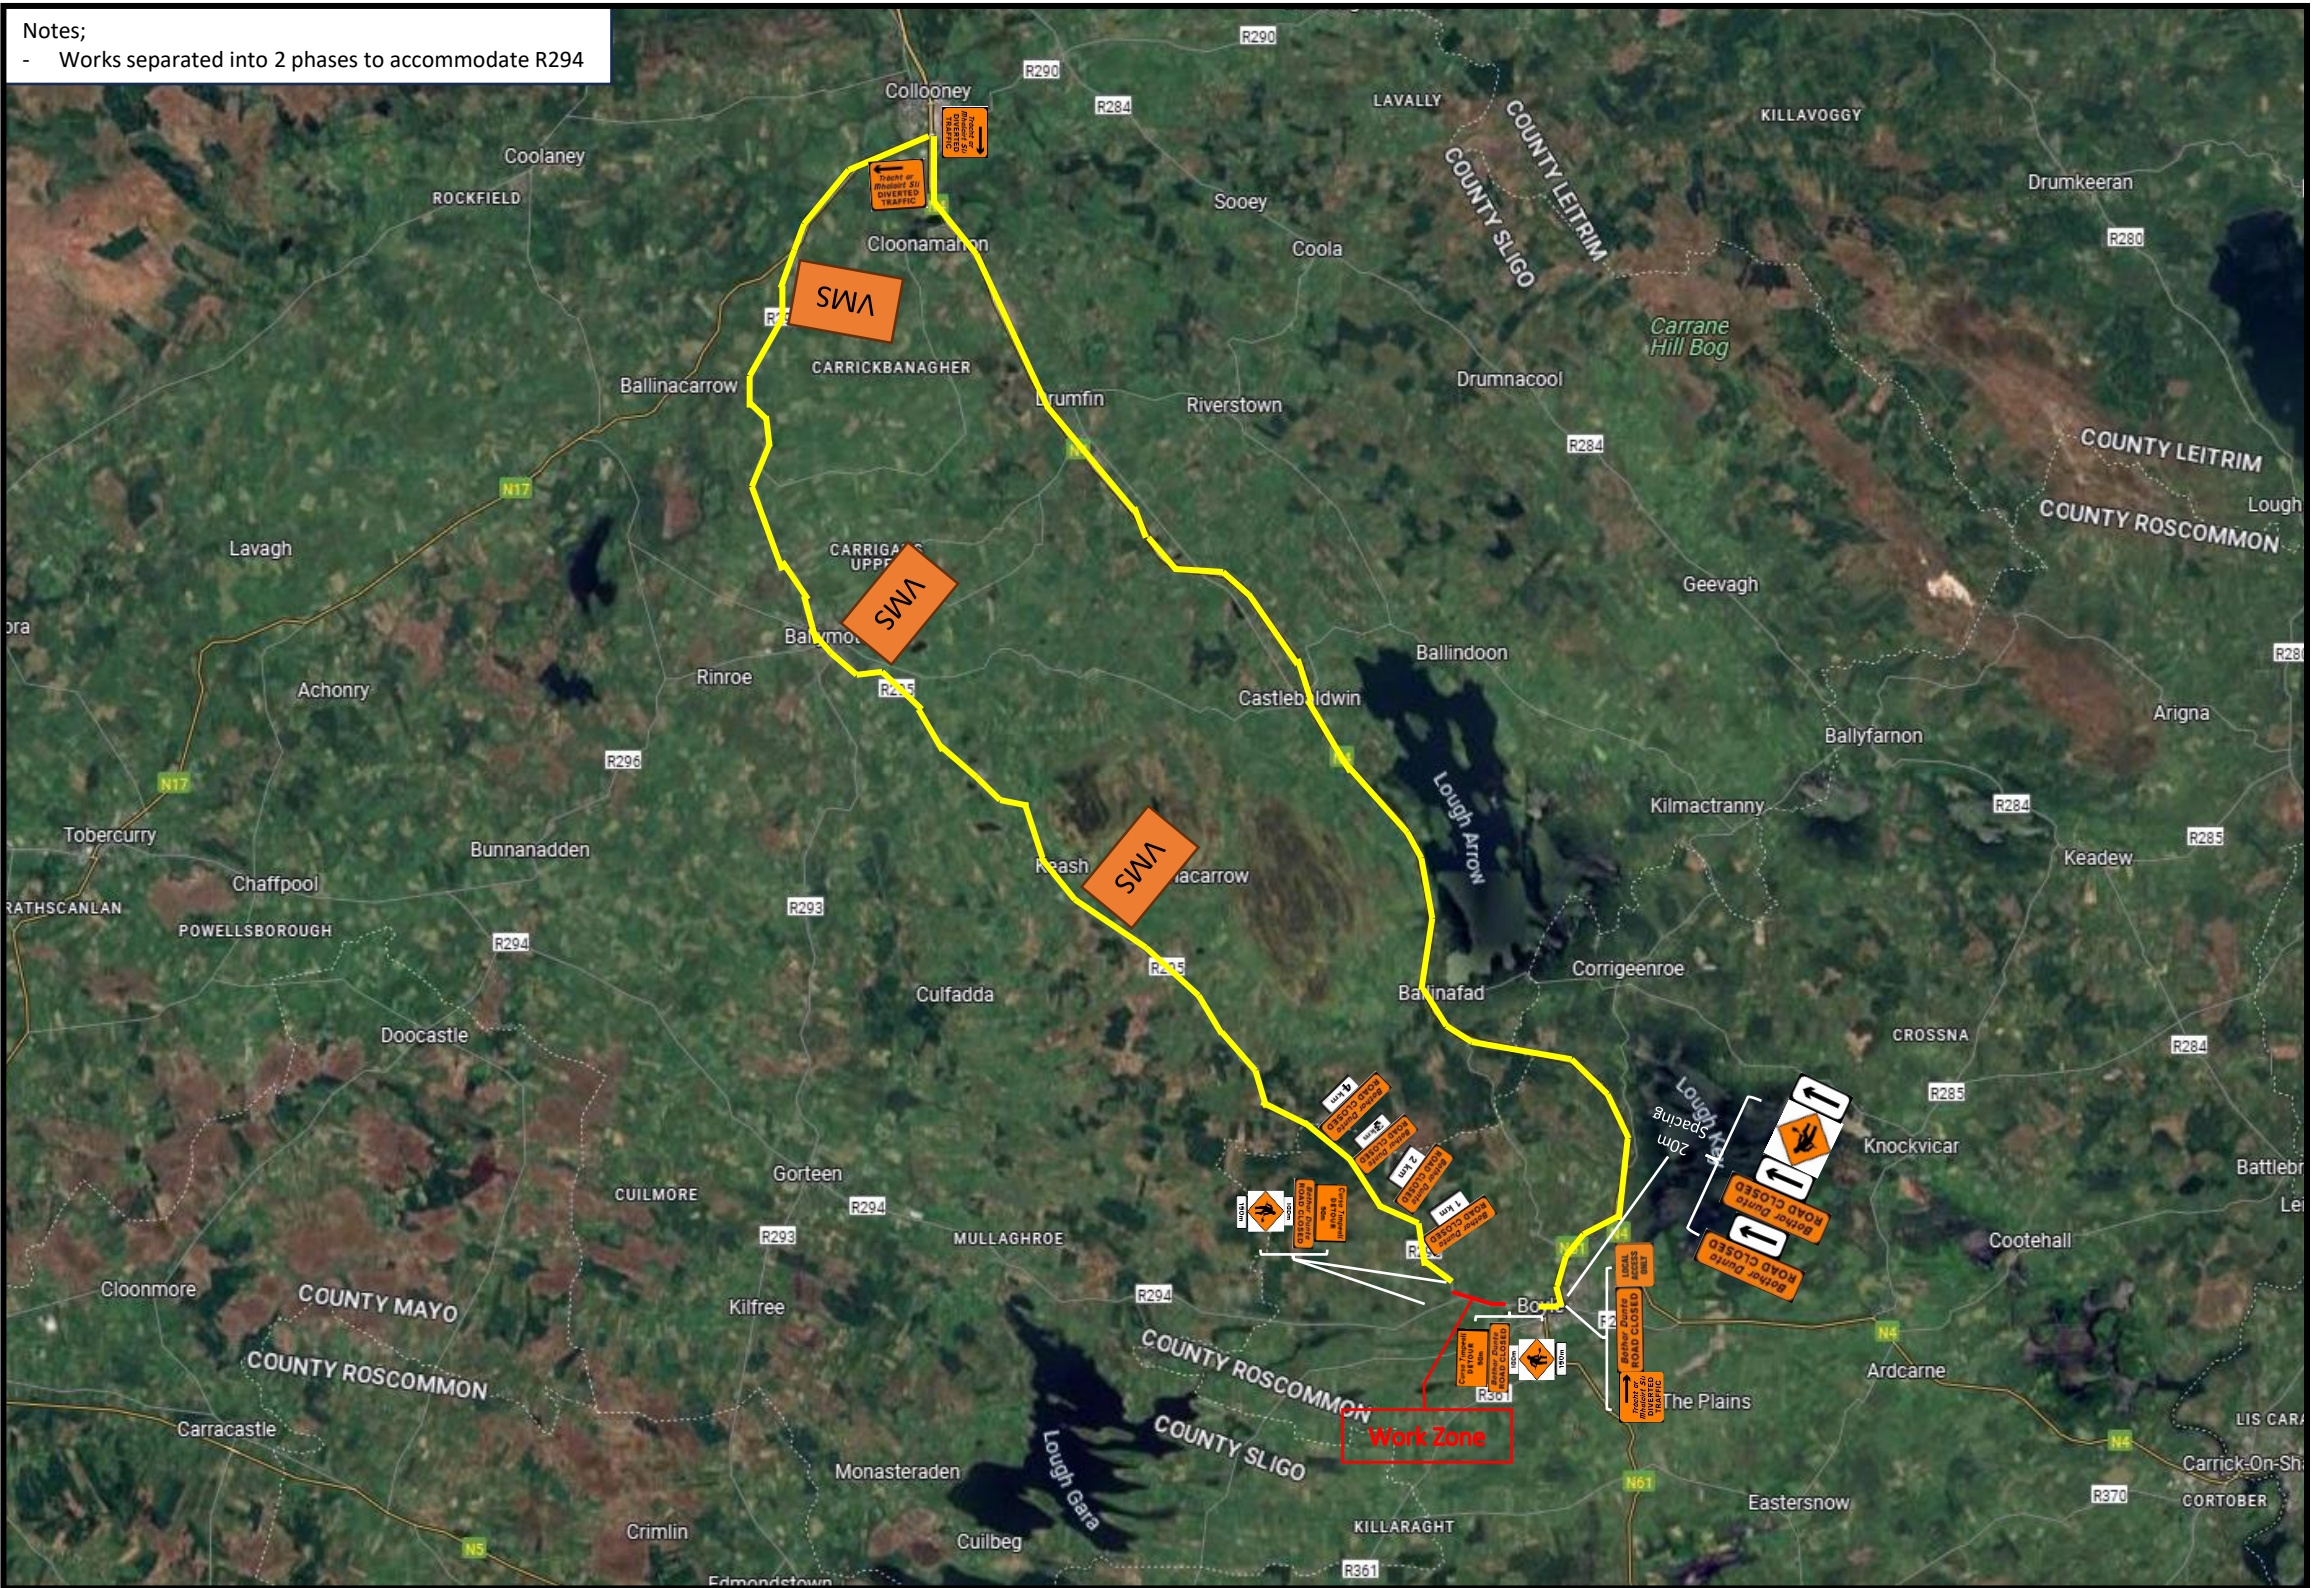

Design Parameters	
Road Level	2i/1iii
Roadworks Type	Static Type A
Speed Limit (km/h)	80/50

TM Selection
Road Closure with Diversion

Layout Parameters	
Advance Distance (m)	60
No. of Advance signs	3
Min. Advance Sign Visibility (m)	60
Size of signs (mm)	600
Height of cones (mm)	750
Road Cross Section (m)	Approx 5.5m
Work Zone Width (m)	Approx 2.5m
Sideways Safety Zone (m)	N/A
Lane width (m)	N/A
Lane Taper Rate	N/A
Taper Length (m)	N/A
Longitudinal Safety Zone (m)	N/A
Longitudinal Cone Spacing (m)	N/A
Taper Cone Spacing (m)	N/A
Longitudinal Lamp Spacing (m)	N/A
Taper Lamp Spacing (m)	N/A
Max. Length of Shuttle (m)	N/A
Repeater Sign Distance (m)	N/A
Centre Line Coning	No
Speed Limit Order (km/h)	N/A

Client	<b>Roadstone</b> 		
Project Title	R294 Mockmoyne		
Drawing Title	TM Plan 001		
Drawing Number	TM001	Revision	1

REV	Revision Detail	Date
0	Initial draft for review	09/06/25
1	Changes to Road Closed with Diversion	12/06/25

Designed	PB
Drawn	PB
Checked	
Date	

**SLG Road Safety LTD**  
**Cogary**  
**Ballybofey**  
**Co Donegal**

**T: 087 688 5579**  
**E: [info@slroadsafety.com](mailto:info@slroadsafety.com)**  
**W: [www.slgrs.com](http://www.slgrs.com)**





