




PALADIN FENCE FIXING SECTION
Scale 1 : 10

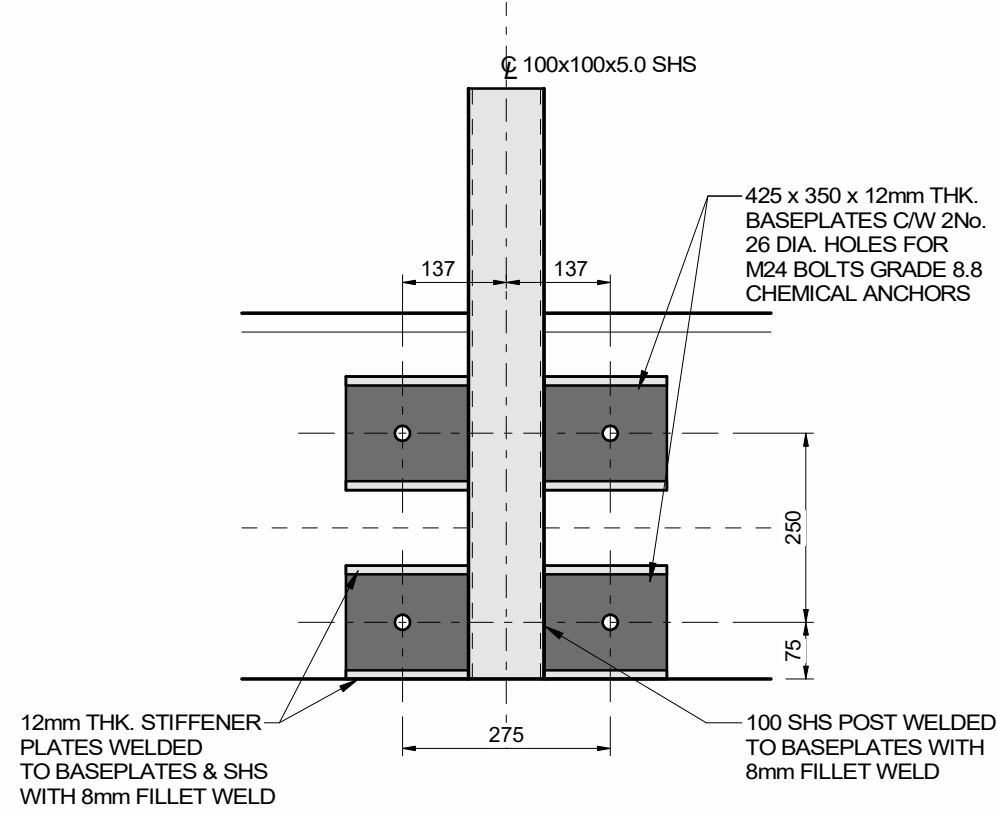

PALADIN FENCE FIXING DETAIL
Scale 1 : 10

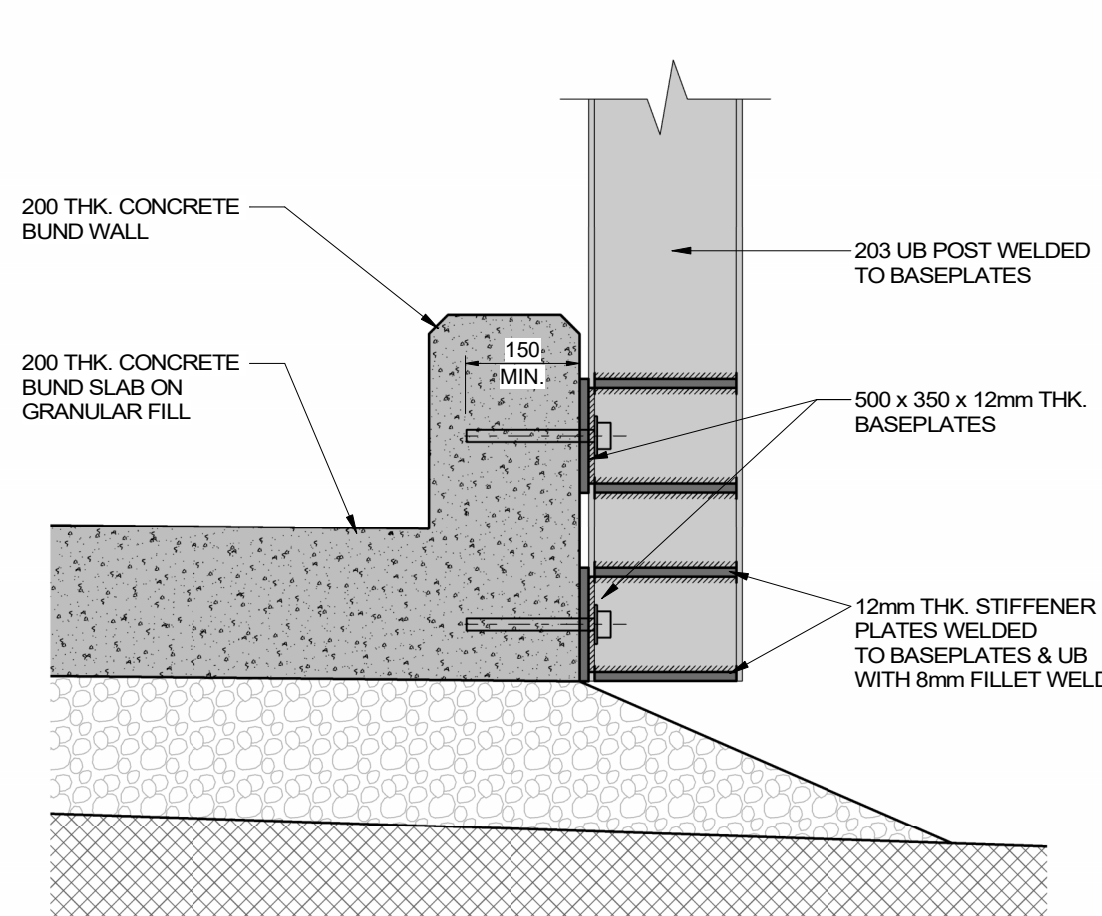


NOISE BARRIER FIXING SECTION
Scale 1 : 10

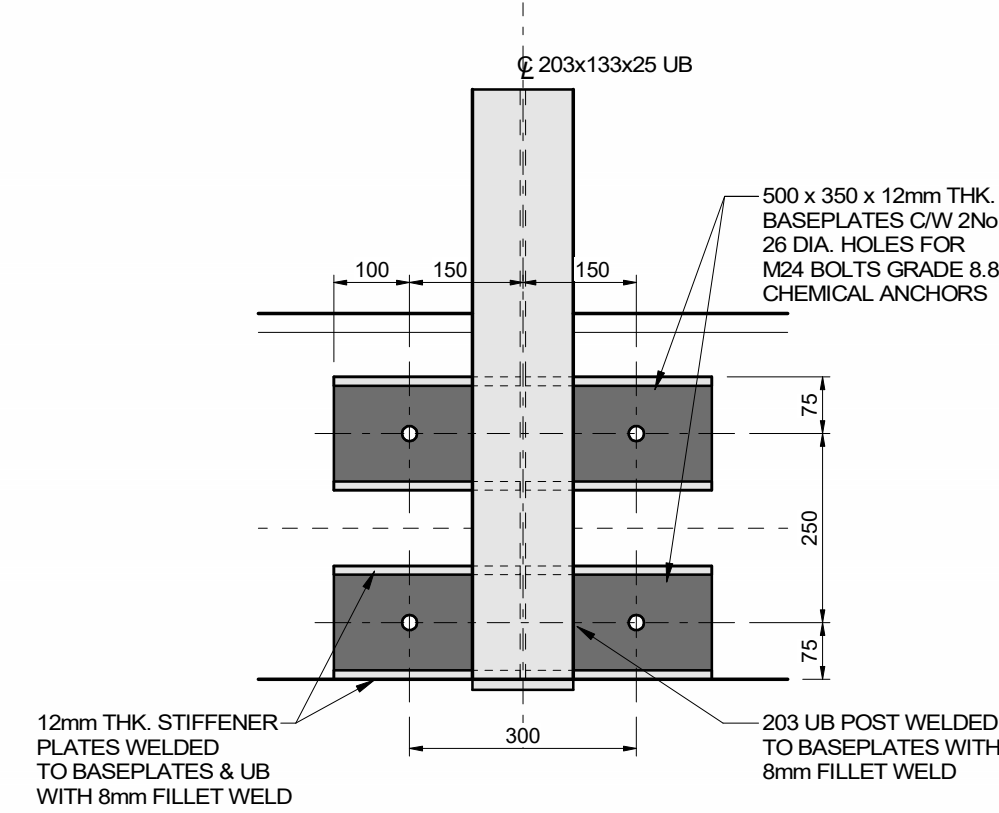


NOISE BARRIER FIXING DETAIL
Scale 1 : 10


- NOTES:**
- All levels are in metres related to Ordnance Datum Malin.
 - All dimensions are in millimetres (UNO).
 - Drawings are not to be scaled.
 - All drawings to be read in conjunction with relevant information.
 - The project specification.
 - The relevant reinforcement drawings.
 - Temporary works design information.
 - Any discrepancies between these documents shall be brought to the attention of the Engineer.
 - All concrete is to be in accordance with IS EN 206-1 (including the Irish National Annex and Amendments). The concrete grades for the various elements are to be as follows:
 - Slab in-situ Concrete - C25/30 (max. w/c = 0.45, min. cement content = 420 kg/m³, GGBS content 50%)
 - Reinforcement to be Grade B500B in accordance with BS 4449
 - All external concrete corners shall have a 25 mm chamfer (UNO).
 - Concrete finishes to be in accordance with the specification.
 - Locations of construction joints to be co-ordinated and agreed between engineer and contractor.
 - Prior to constructing concrete members, the ground shall be adequately prepared and blinded with min. 50mm C16/20 concrete before positioning any reinforcement.

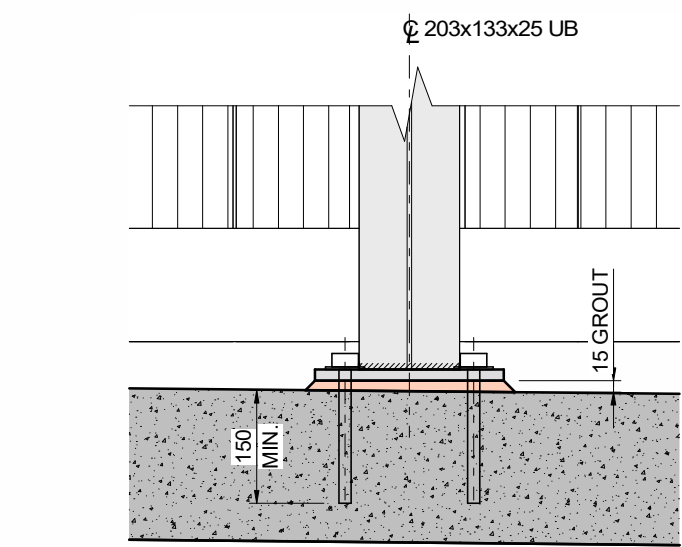


A
C-1007 SECTION
SCALE 1 : 10

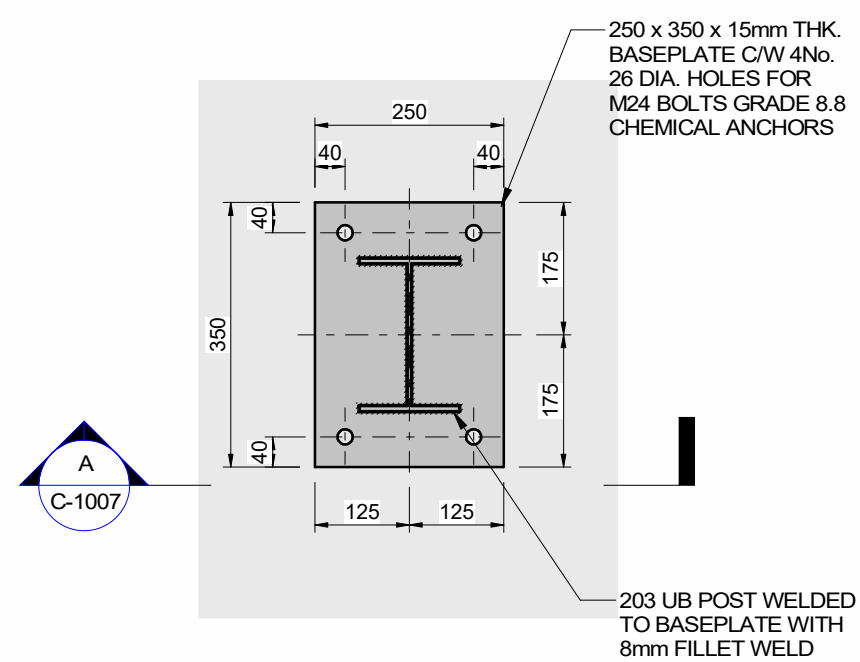

UB POST BASEPLATE DETAIL
Scale 1 : 10

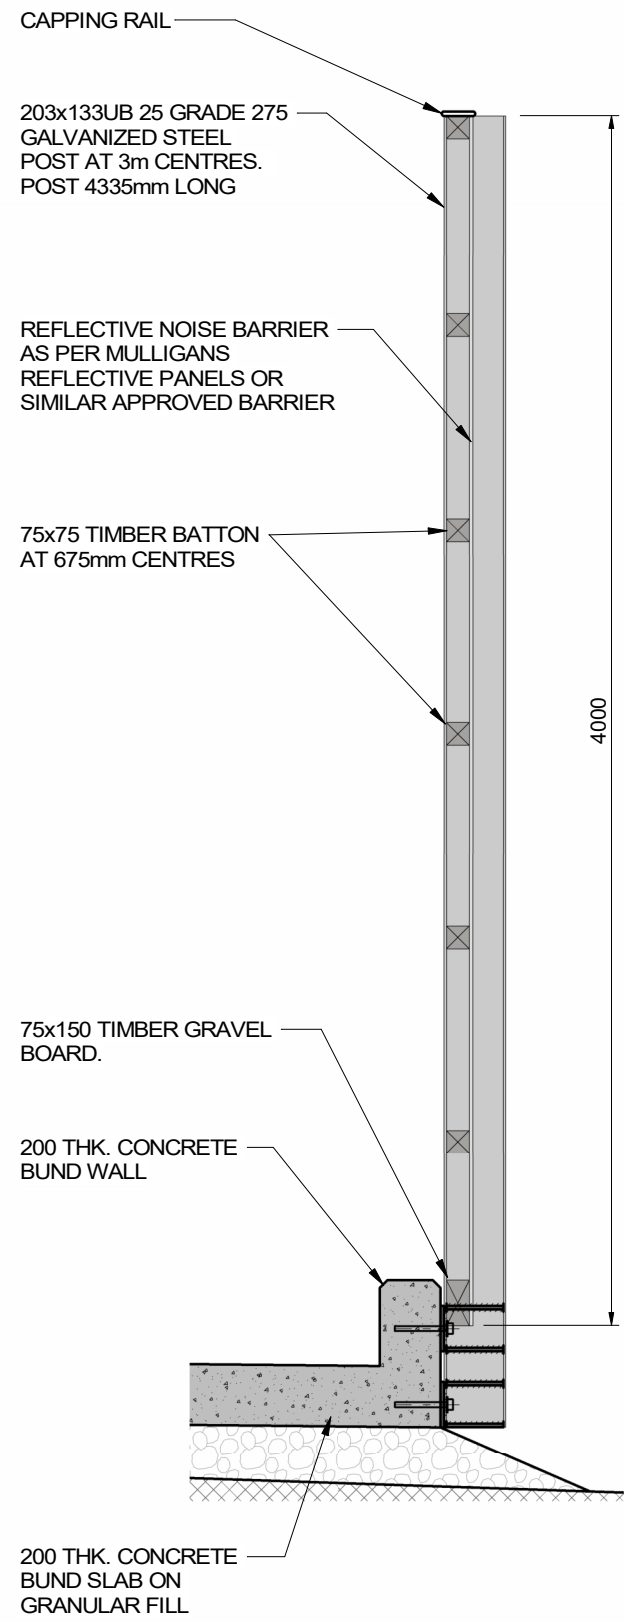

NOISE BARRIER TYPICAL SECTION
Scale 1 : 25

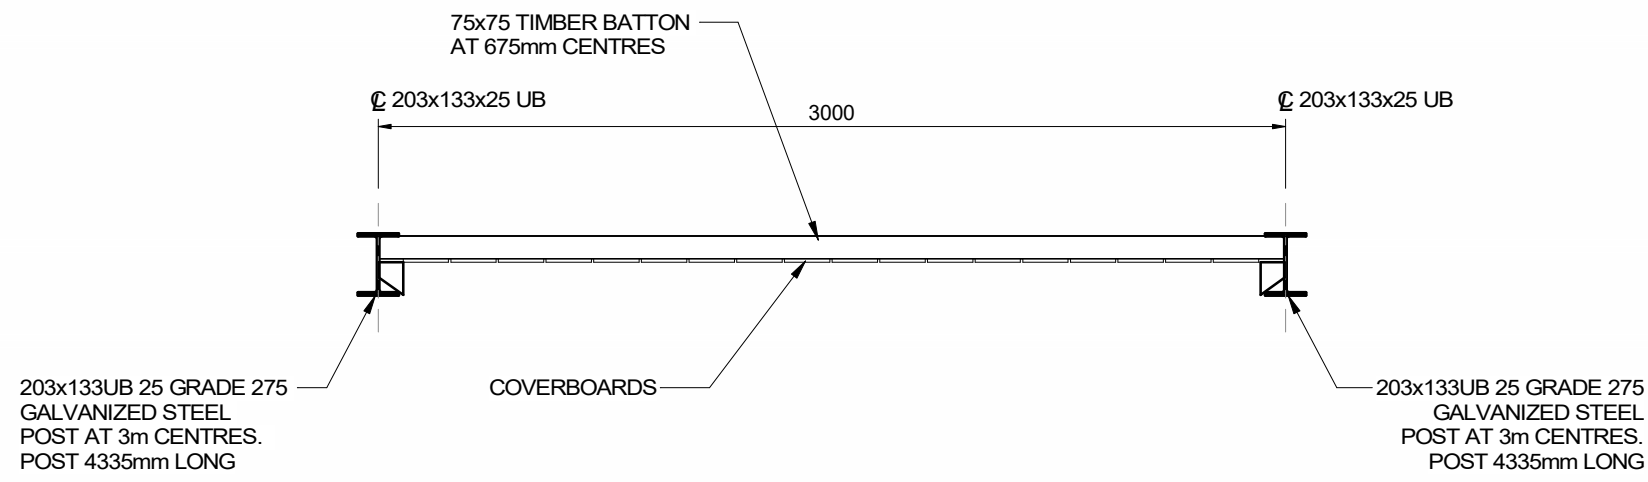

NOISE BARRIER SECTIONAL PLAN
Scale 1 : 25

REV	DATE	DESCRIPTION	BY	APP
P02	12.09.24	Issued for Planning	M.A.	M.F.
P01	30.08.24	Issued for Information	M.A.	M.F.



PROJECT: LOUGH FUNSHINAGH INTERIM FLOOD RELIEF SCHEME		
CLIENT: ROS COMAIN Comhairle Contae Ros Comáin Roscommon County Council		

TITLE: Proposed HPU Bund Details		
DRAWN: MA	CHECKED: GJ	APPROVED: MF
PROJECT NUMBER: 24821	DATE: AUGUST 2024	SCALE @ A1: As indicated
STATUS DESCRIPTION: FOR APPROVAL		STATUS: S4
DRAWING NUMBER: 24821-MWP-00-XX-DR-C-1007		REV: P02