



PRIVATE ACCESS ROAD CROSSING LAYOUT PLAN  
SCALE 1: 250

Chainage	
Existing Levels	

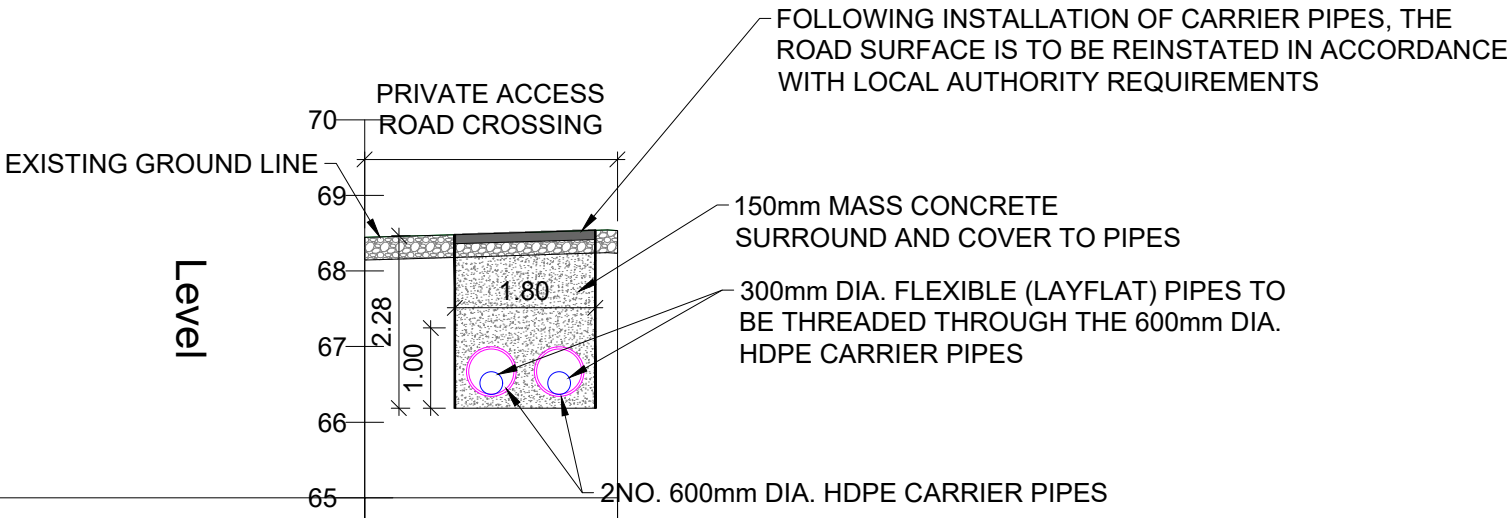

SECTION 1  
CH0.0M TO 3.3M  
SCALE H 1:100 , V 1:100, DATUM:65.000

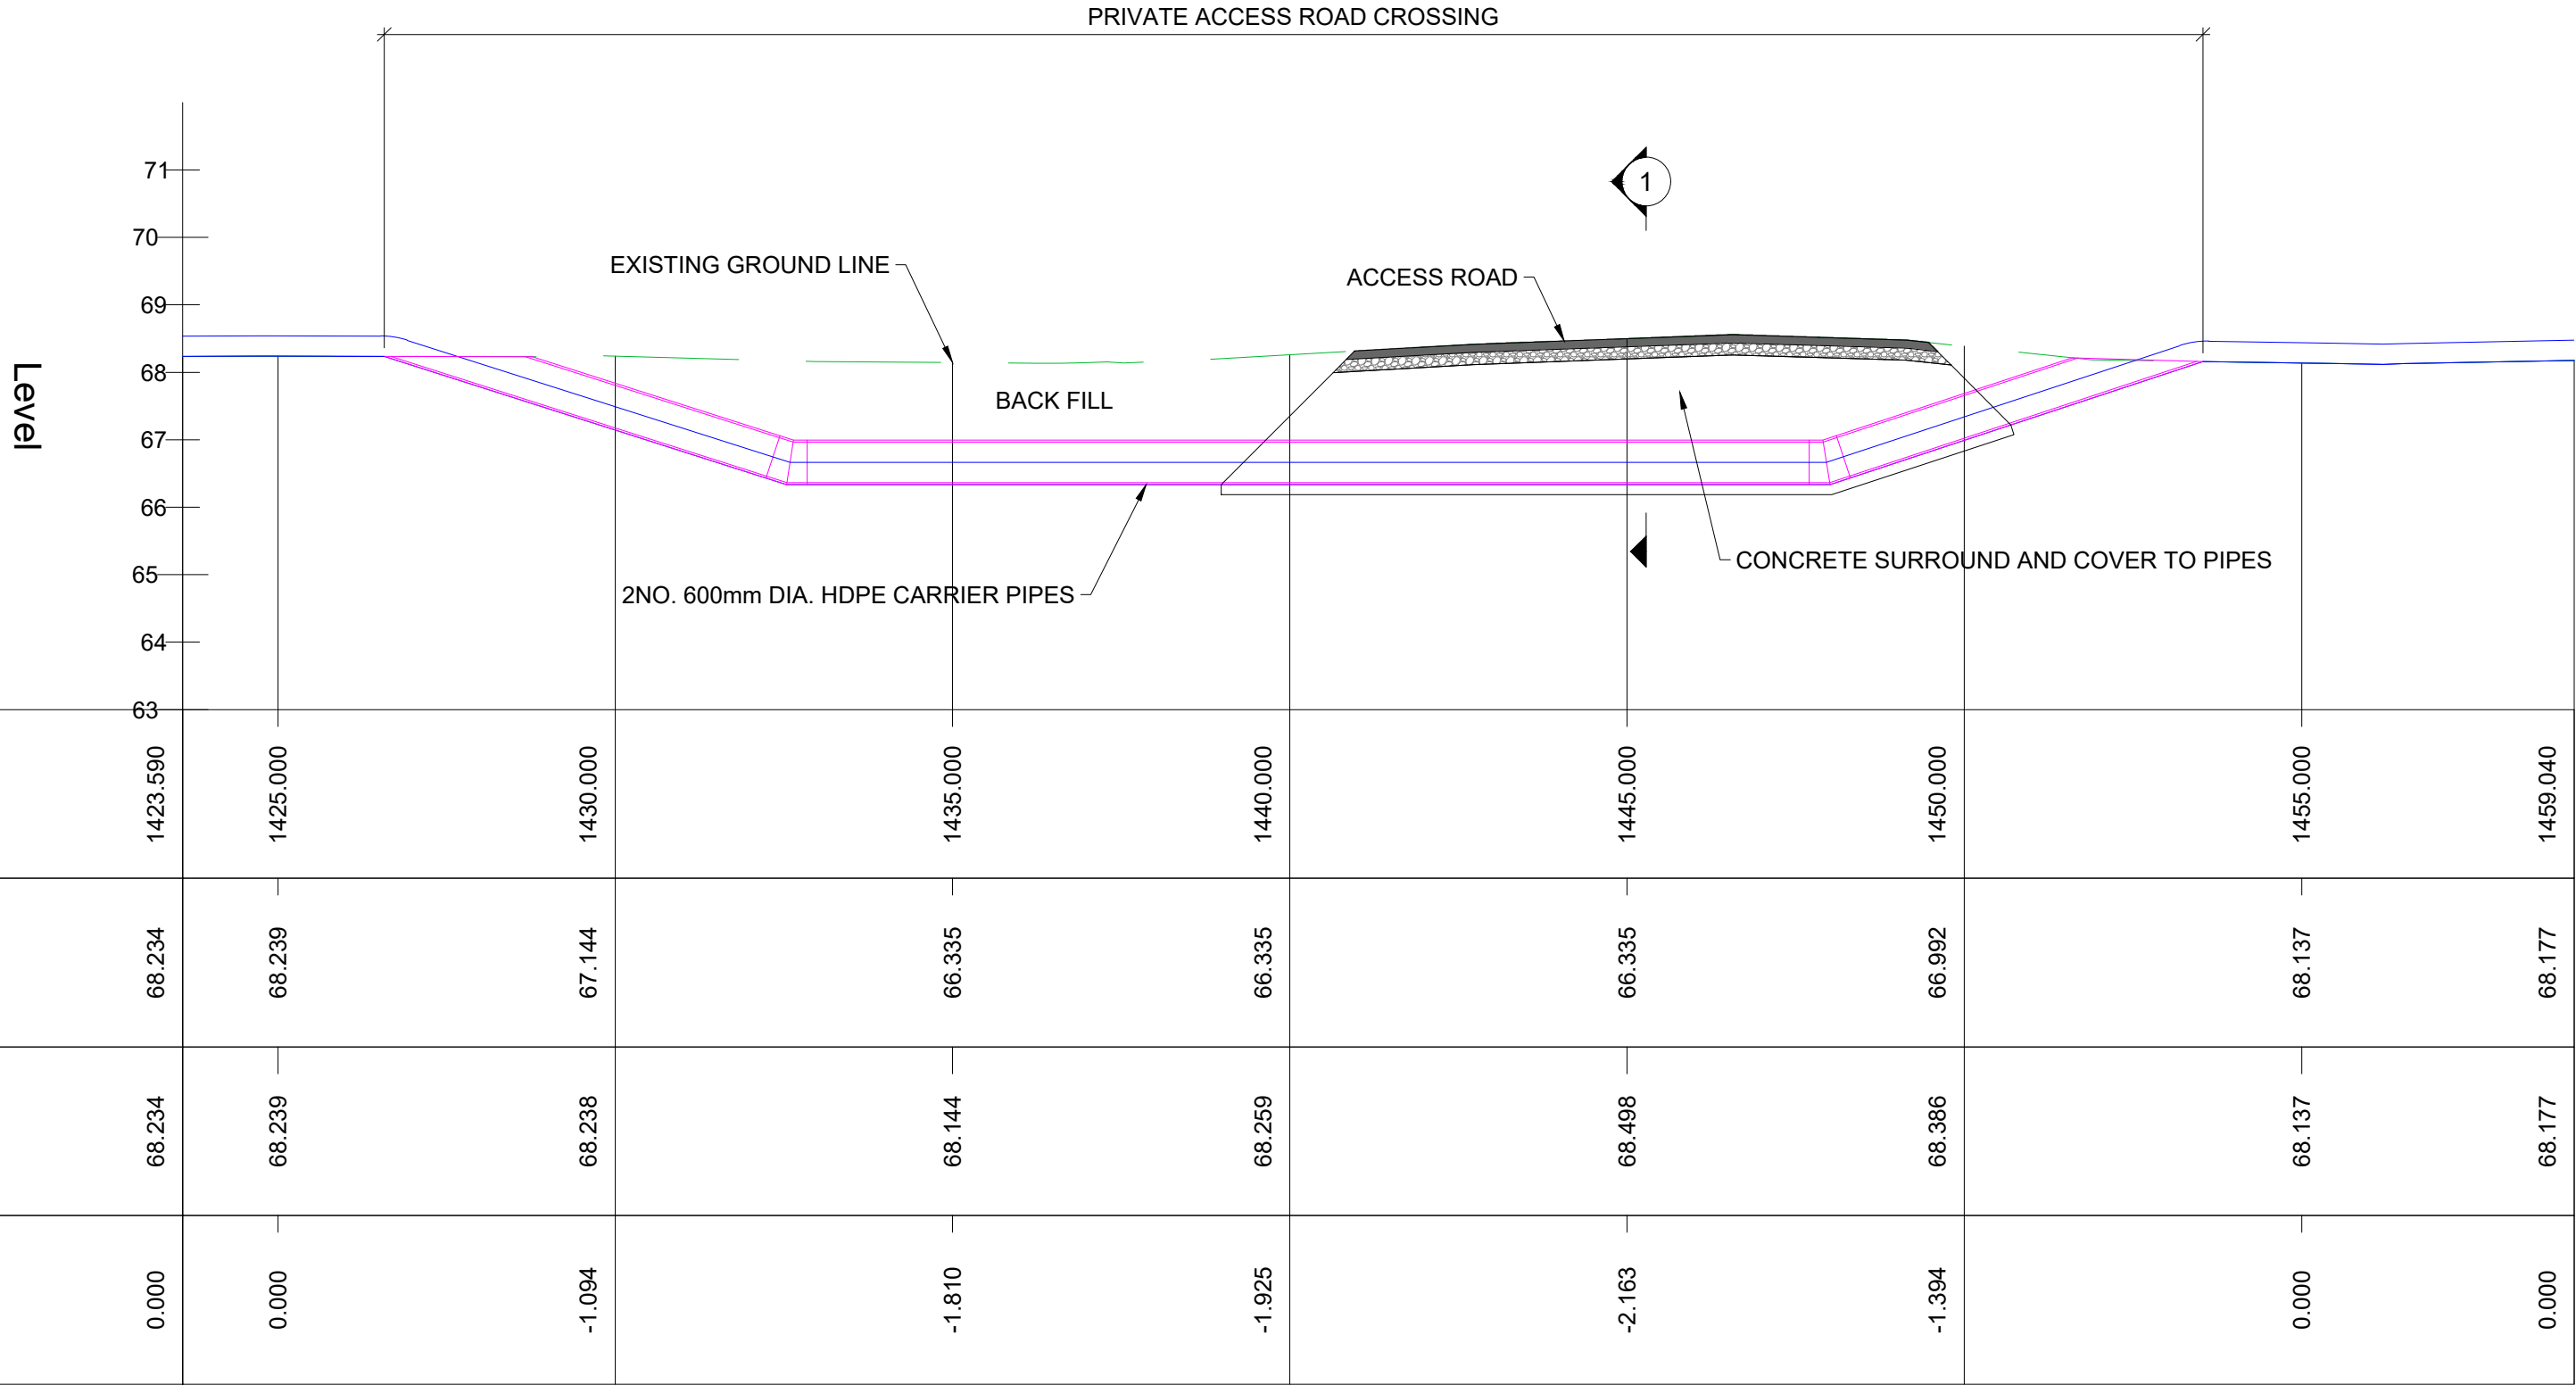

Chainage	1423.590	1425.000	1430.000	1435.000	1440.000	1445.000	1450.000	1455.000	1459.040
Pipe Invert Levels	68.234	68.239	67.144	66.335	66.335	66.335	66.992	68.137	68.177
Existing Levels	68.234	68.239	68.238	68.144	68.259	68.498	68.366	68.137	68.177
Level Difference	0.000	0.000	-1.094	-1.810	-1.925	-2.163	-1.394	0.000	0.000

PRIVATE ACCESS ROAD CROSSING LONGSECTION  
CH1423.6M TO 1459.0M  
SCALE H 1:100 , V 1:100, DATUM:63.000

DO NOT SCALE FROM THIS DRAWING. USE FIGURED DIMENSIONS IN ALL CASES. VERIFY DIMENSIONS ON SITE AND REPORT ANY DISCREPANCIES TO THE DESIGNERS IMMEDIATELY. THIS DRAWING IS TO BE READ IN CONJUNCTION WITH THE DESIGNERS @ THIS DRAWING IS COPYRIGHT AND MAY ONLY BE REPRODUCED WITH THE DESIGNERS PERMISSION.

- NOTES
1. ALL DRAWINGS ARE TO BE READ IN CONJUNCTION WITH ALL RELEVANT SPECIFICATIONS, BILLS OF QUANTITIES, ARCHITECTURAL, SERVICES AND ENGINEERING DRAWINGS.
  2. ALL LEVELS ARE IN METRES RELATED TO; DATUM: 'ORNANCE DATUM MALIN HEAD REFERENCE SYSTEM: IRISH TRANSVERSE MERCATOR (ITM) GEOD: 'OSGM15
  3. ALL DIMENSIONS ARE IN MILLIMETRES, UNLESS NOTED OTHERWISE.
  3. ANY DISCREPANCIES BETWEEN THESE DOCUMENTS SHALL BE BROUGHT TO THE ATTENTION OF THE ENGINEER.
  4. DRAWINGS ARE NOT TO BE SCALED.
  5. AERIAL IMAGERY, WHEN USED, IS SOURCED FROM MICROSOFT BING MAPS THROUGH THE OPEN LICENSING AGREEMENT WITH AUTODESK.

- LEGEND
- SITE BOUNDARY
  - STOCK PROOF FENCE
  - 500mm DIA. OVERGROUND PE RIBBED PIPE
  - 300mm DIA. OVERGROUND FLEXIBLE (LAYFLAT) PIPES
  - 600mm DIA. HDPE CARRIER PIPE UNDER ROAD

PD1 | 12.09.2024

ISSUED FOR PLANNING


CP


IB

REV	DATE	DESCRIPTION	BY	APP

PROJECT: LOUGH FUNSHINAGH INTERIM FLOOD RELIEF SCHEME

TITLE: PROPOSED PRIVATE ACCESS ROAD CROSSING DETAIL

CLIENT:  Boys' Own Club of Ireland  
Boys' Own Club of Ireland  
Boys' Own Club of Ireland

  
ENGINEERING AND ENVIRONMENTAL CONSULTANTS  
CORK | TRALEE | LONDON | LIMERICK  
mwp.ie

DRAWN: C.P.	CHECKED: M.F.	APPROVED: I.B.
PROJECT NUMBER: 24821	DATE: SEPT 2024	SCALE @ A1: AS SHOWN
STATUS DESCRIPTION: FOR PLANNING		STATUS: S4
DRAWING NUMBER: 24821 - MWP - 00 - 00 - DR - C - 0400		REV: P01