



R362 ROAD CROSSING LAYOUT PLAN
SCALE 1: 250

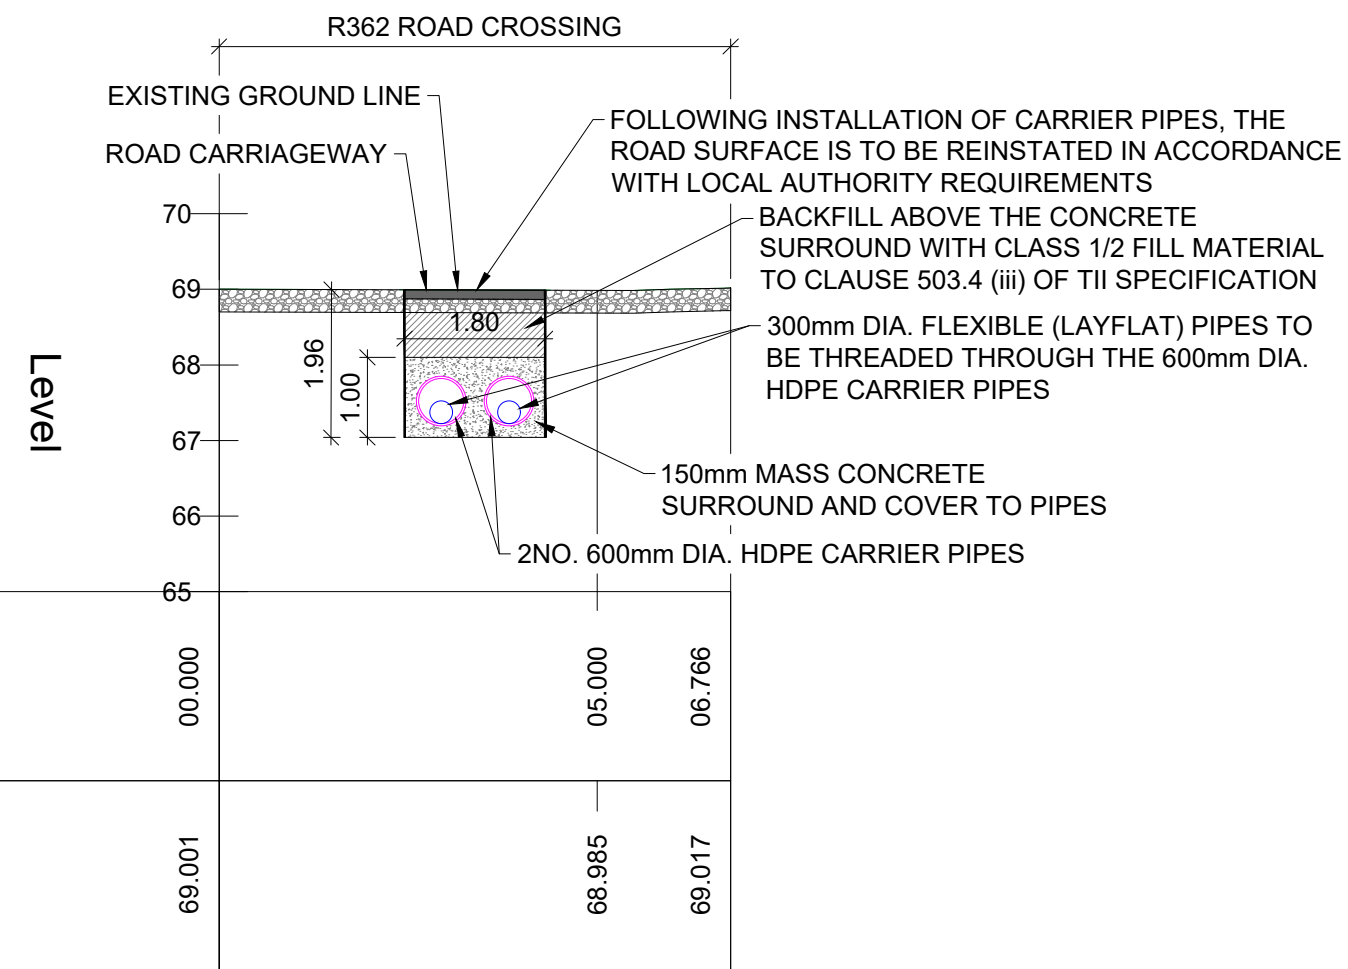

Chainage

Existing Levels

SECTION 2
CH0.0M TO 6.8M
SCALE H 1:100 , V 1:100, DATUM:65.000

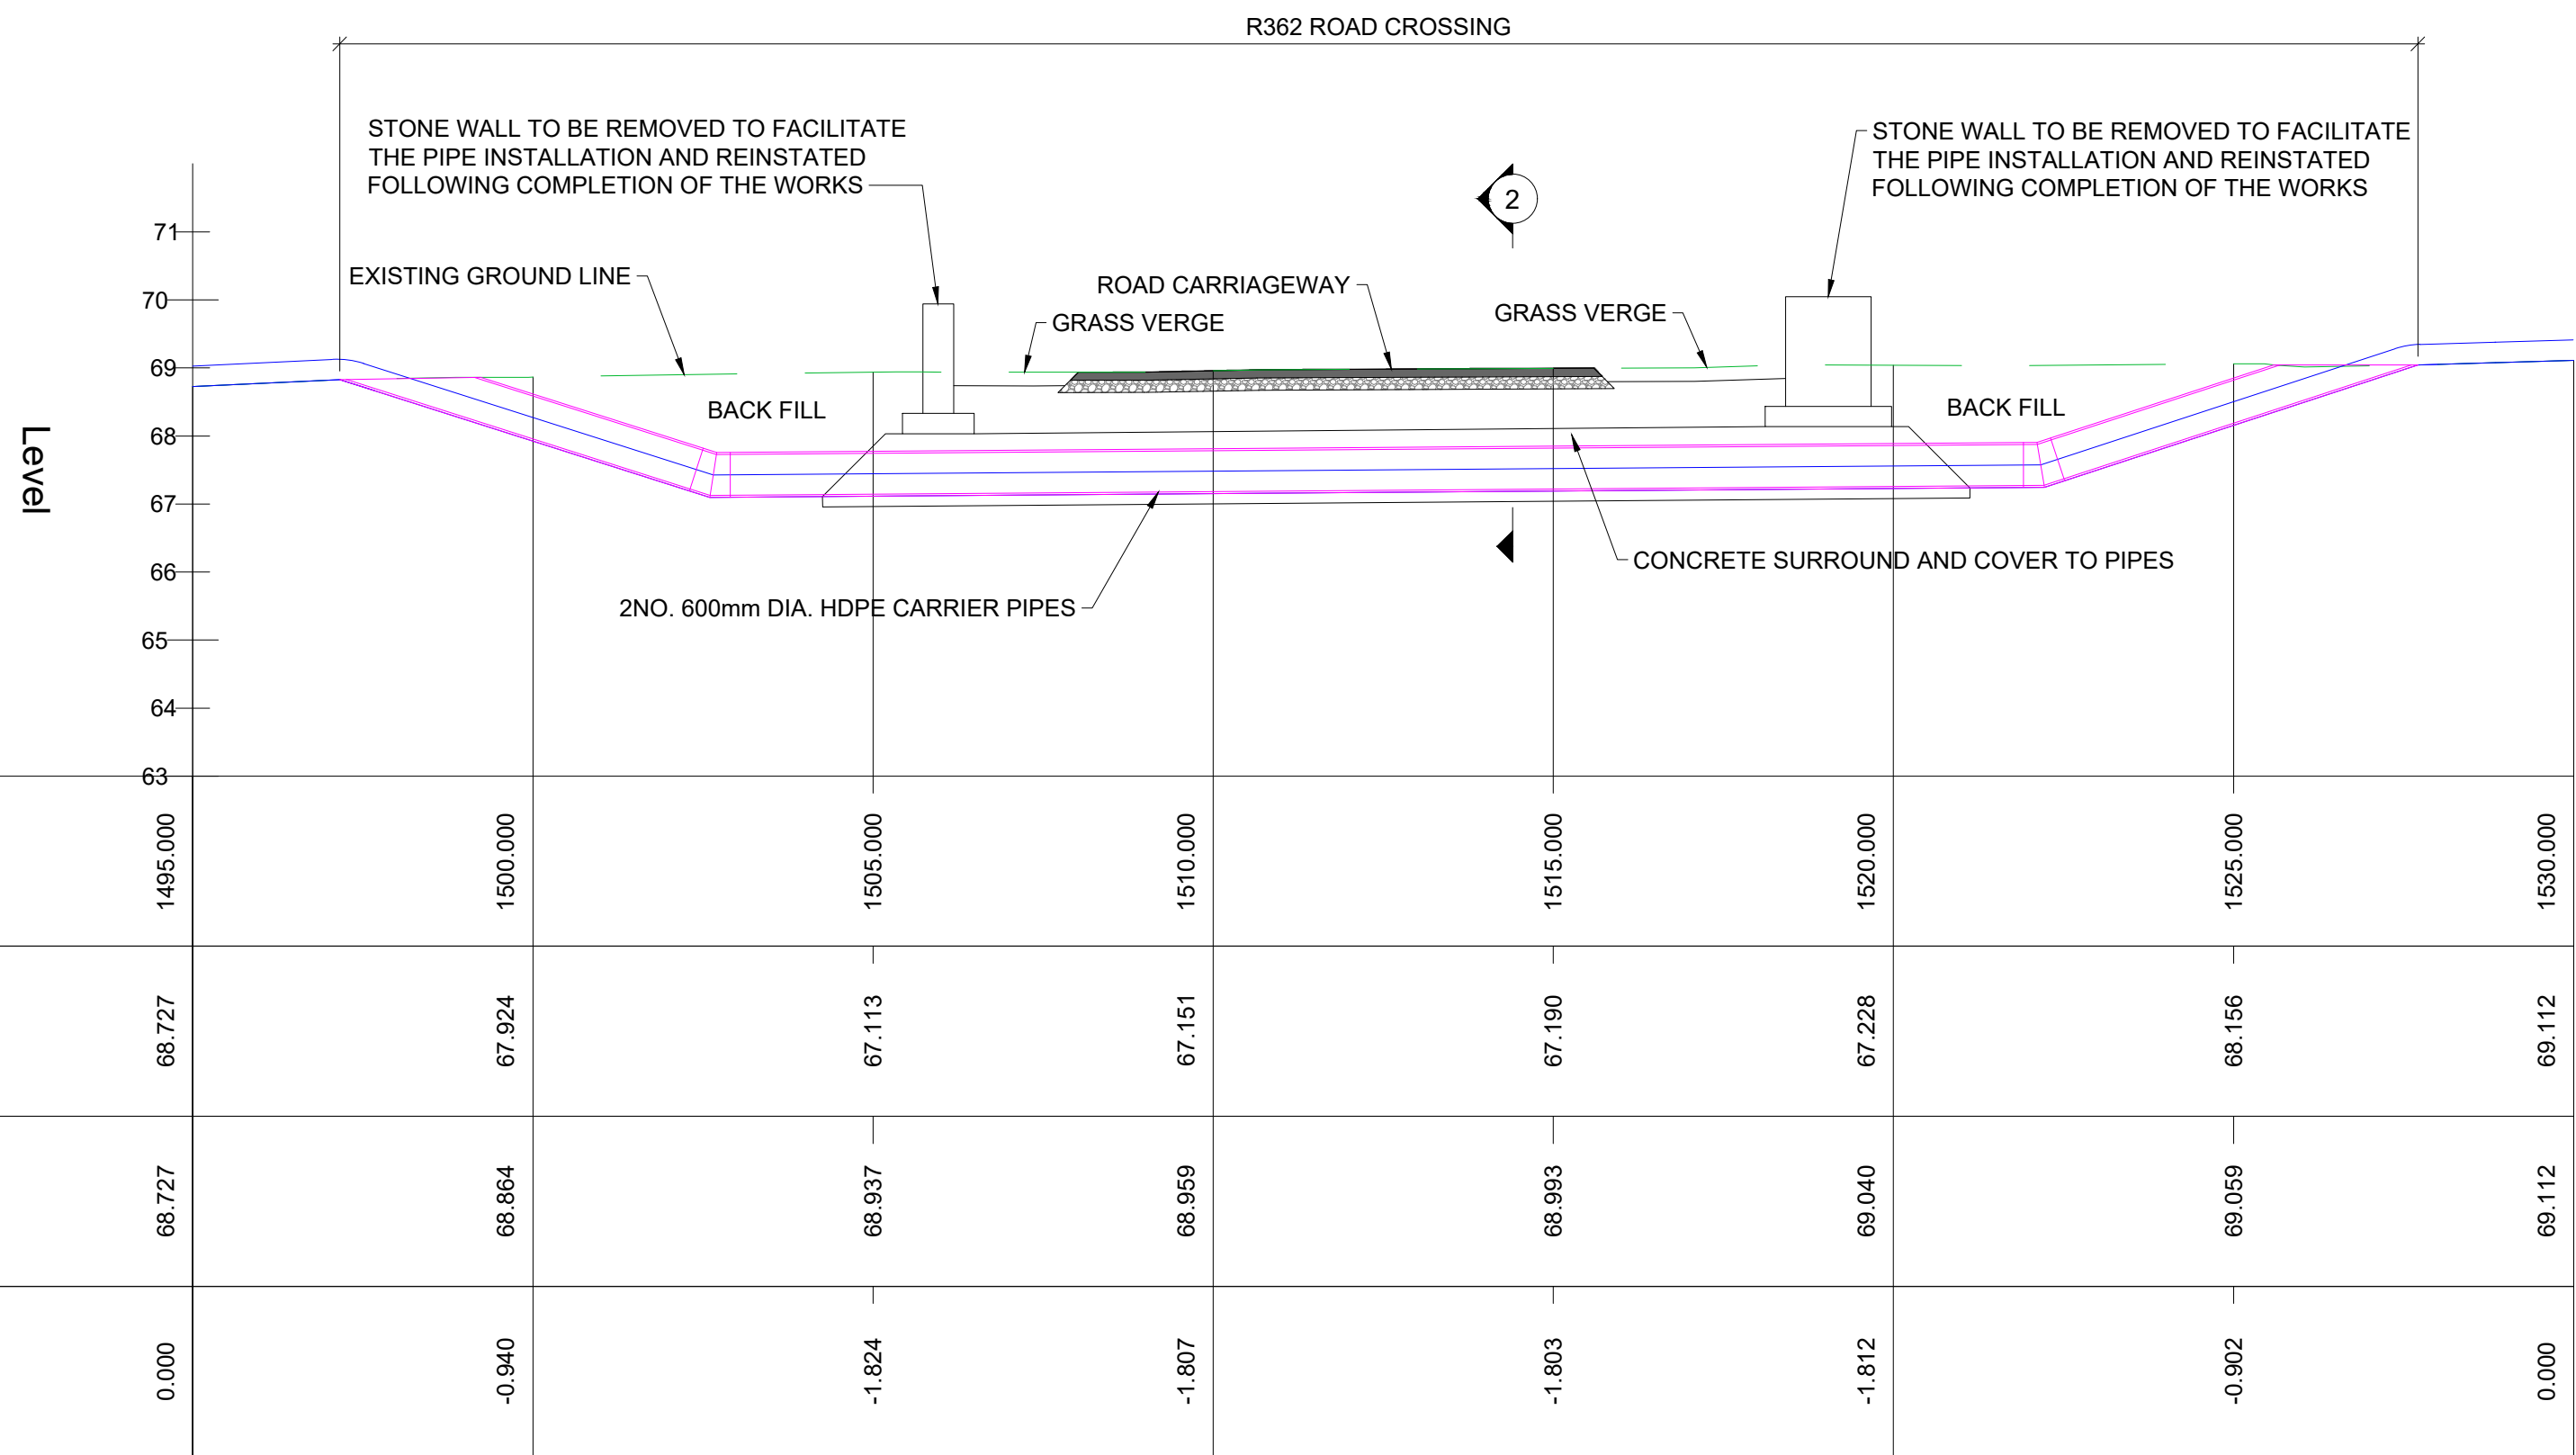

R362 ROAD CROSSING LONGSECTION
CH1495.0M TO 1530.0M
SCALE H 1:100 , V 1:100, DATUM:63.000

DO NOT SCALE FROM THIS DRAWING. USE FIGURED DIMENSIONS IN ALL CASES. VERIFY DIMENSIONS ON SITE AND REPORT ANY DISCREPANCIES TO THE DESIGNERS IMMEDIATELY. THIS DRAWING TO BE READ IN CONJUNCTION WITH THE DESIGNERS @ THIS DRAWING IS COPYRIGHT AND MAY ONLY BE REPRODUCED WITH THE DESIGNERS PERMISSION.

NOTES

1. ALL DRAWINGS ARE TO BE READ IN CONJUNCTION WITH ALL RELEVANT SPECIFICATIONS, BILLS OF QUANTITIES, ARCHITECTURAL, SERVICES AND ENGINEERING DRAWINGS.
2. ALL LEVELS ARE IN METRES RELATED TO; DATUM: ORDNANCE DATUM MALIN HEAD REFERENCE SYSTEM: IRISH TRANSVERSE MERCATOR (ITM) GEIOD: OSGM15
3. ALL DIMENSIONS ARE IN MILLIMETRES, UNLESS NOTED OTHERWISE.
3. ANY DISCREPANCIES BETWEEN THESE DOCUMENTS SHALL BE BROUGHT TO THE ATTENTION OF THE ENGINEER.
4. DRAWINGS ARE NOT TO BE SCALED.
5. AERIAL IMAGERY, WHEN USED, IS SOURCED FROM MICROSOFT BING MAPS THROUGH THE OPEN LICENSING AGREEMENT WITH AUTODESK.

LEGEND

- SITE BOUNDARY
- STOCK PROOF FENCE
- 500mm DIA. OVERGROUND PE RIBBED PIPE
- 300mm DIA. OVERGROUND FLEXIBLE (LAYFLAT) PIPES
- 600mm DIA. HDPE CARRIER PIPE UNDER ROAD

P01	12.09.2024	ISSUED FOR PLANNING	CP	IB
REV	DATE	DESCRIPTION	BY	APP

PROJECT: LOUGH FUNSHINAGH INTERIM FLOOD RELIEF SCHEME

TITLE: PROPOSED R362 ROAD CROSSING DETAIL

CLIENT:

ENGINEERING AND ENVIRONMENTAL CONSULTANTS
CORK | TRALEE | LONDON | LIMERICK
mwp.ie

DRAWN: C.P.	CHECKED: M.F.	APPROVED: I.B.
PROJECT NUMBER: 24821	DATE: SEPT 2024	SCALE @ A1: AS SHOWN
STATUS DESCRIPTION: FOR PLANNING		STATUS: S4

DRAWING NUMBER: 24821 - MWP - 00 - 00 - DR - C - 0401	REV: P01
---	----------