

DO NOT SCALE FROM THIS DRAWING. USE FIGURED DIMENSIONS IN ALL CASES. VERIFY DIMENSIONS ON SITE AND REPORT ANY DISCREPANCIES TO THE DESIGNERS IMMEDIATELY. THIS DRAWING IS COPYRIGHT © THIS DRAWING IS COPYRIGHT AND MAY ONLY BE REPRODUCED WITH THE DESIGNERS PERMISSION.

- NOTES**
- ALL DRAWINGS ARE TO BE READ IN CONJUNCTION WITH ALL RELEVANT SPECIFICATIONS, BILLS OF QUANTITIES, ARCHITECTURAL, SERVICES AND ENGINEERING DRAWINGS.
  - ALL LEVELS ARE IN METRES RELATED TO:  
DATUM: ORDNANCE DATUM MALIN HEAD  
REFERENCE SYSTEM: IRISH TRANSVERSE MERCATOR (ITM)  
GEOID: OSGM15
  - ALL DIMENSIONS ARE IN MILLIMETRES, UNLESS NOTED OTHERWISE.
  - ANY DISCREPANCIES BETWEEN THESE DOCUMENTS SHALL BE BROUGHT TO THE ATTENTION OF THE ENGINEER.
  - DRAWINGS ARE NOT TO BE SCALED.
  - AERIAL IMAGERY, WHEN USED, IS SOURCED FROM MICROSOFT BING MAPS THROUGH THE OPEN LICENSING AGREEMENT WITH AUTODESK.

- LEGEND**
- SITE BOUNDARY
  - LOUGH FUNSHINAGH SAC BOUNDARY
  - PALADIN FENCE
  - STOCK PROOF FENCE
  - SILT FENCE
  - NOISE BARRIER FENCE
  - 500mm DIA. OVERGROUND PE RIBBED PIPE
  - 300mm DIA. OVERGROUND FLEXIBLE (LAYFLAT) PIPES
  - 600mm DIA. HDPE CARRIER PIPE UNDER ROAD
  - TRANSITION PIPE
  - 225mm DIA. DRAINAGE PIPE UNDER PIPELINE

REV	DATE	DESCRIPTION	CP	IB
P01	12.09.2024	ISSUED FOR PLANNING		

PROJECT: LOUGH FUNSHINAGH INTERIM FLOOD RELIEF SCHEME


TITLE: PROPOSED SITE LAYOUT PLAN (SHEET 3 OF 4)



DRAWN: C.P.	CHECKED: M.F.	APPROVED: I.B.
PROJECT NUMBER: 24821	DATE: SEPT 2024	SCALE @ A1: 1:1000

STATUS DESCRIPTION: FOR PLANNING STATUS: S4

DRAWING NUMBER: 24821 - MWP - 00 - 00 - DR - C - 0102	REV: P01
---	----------

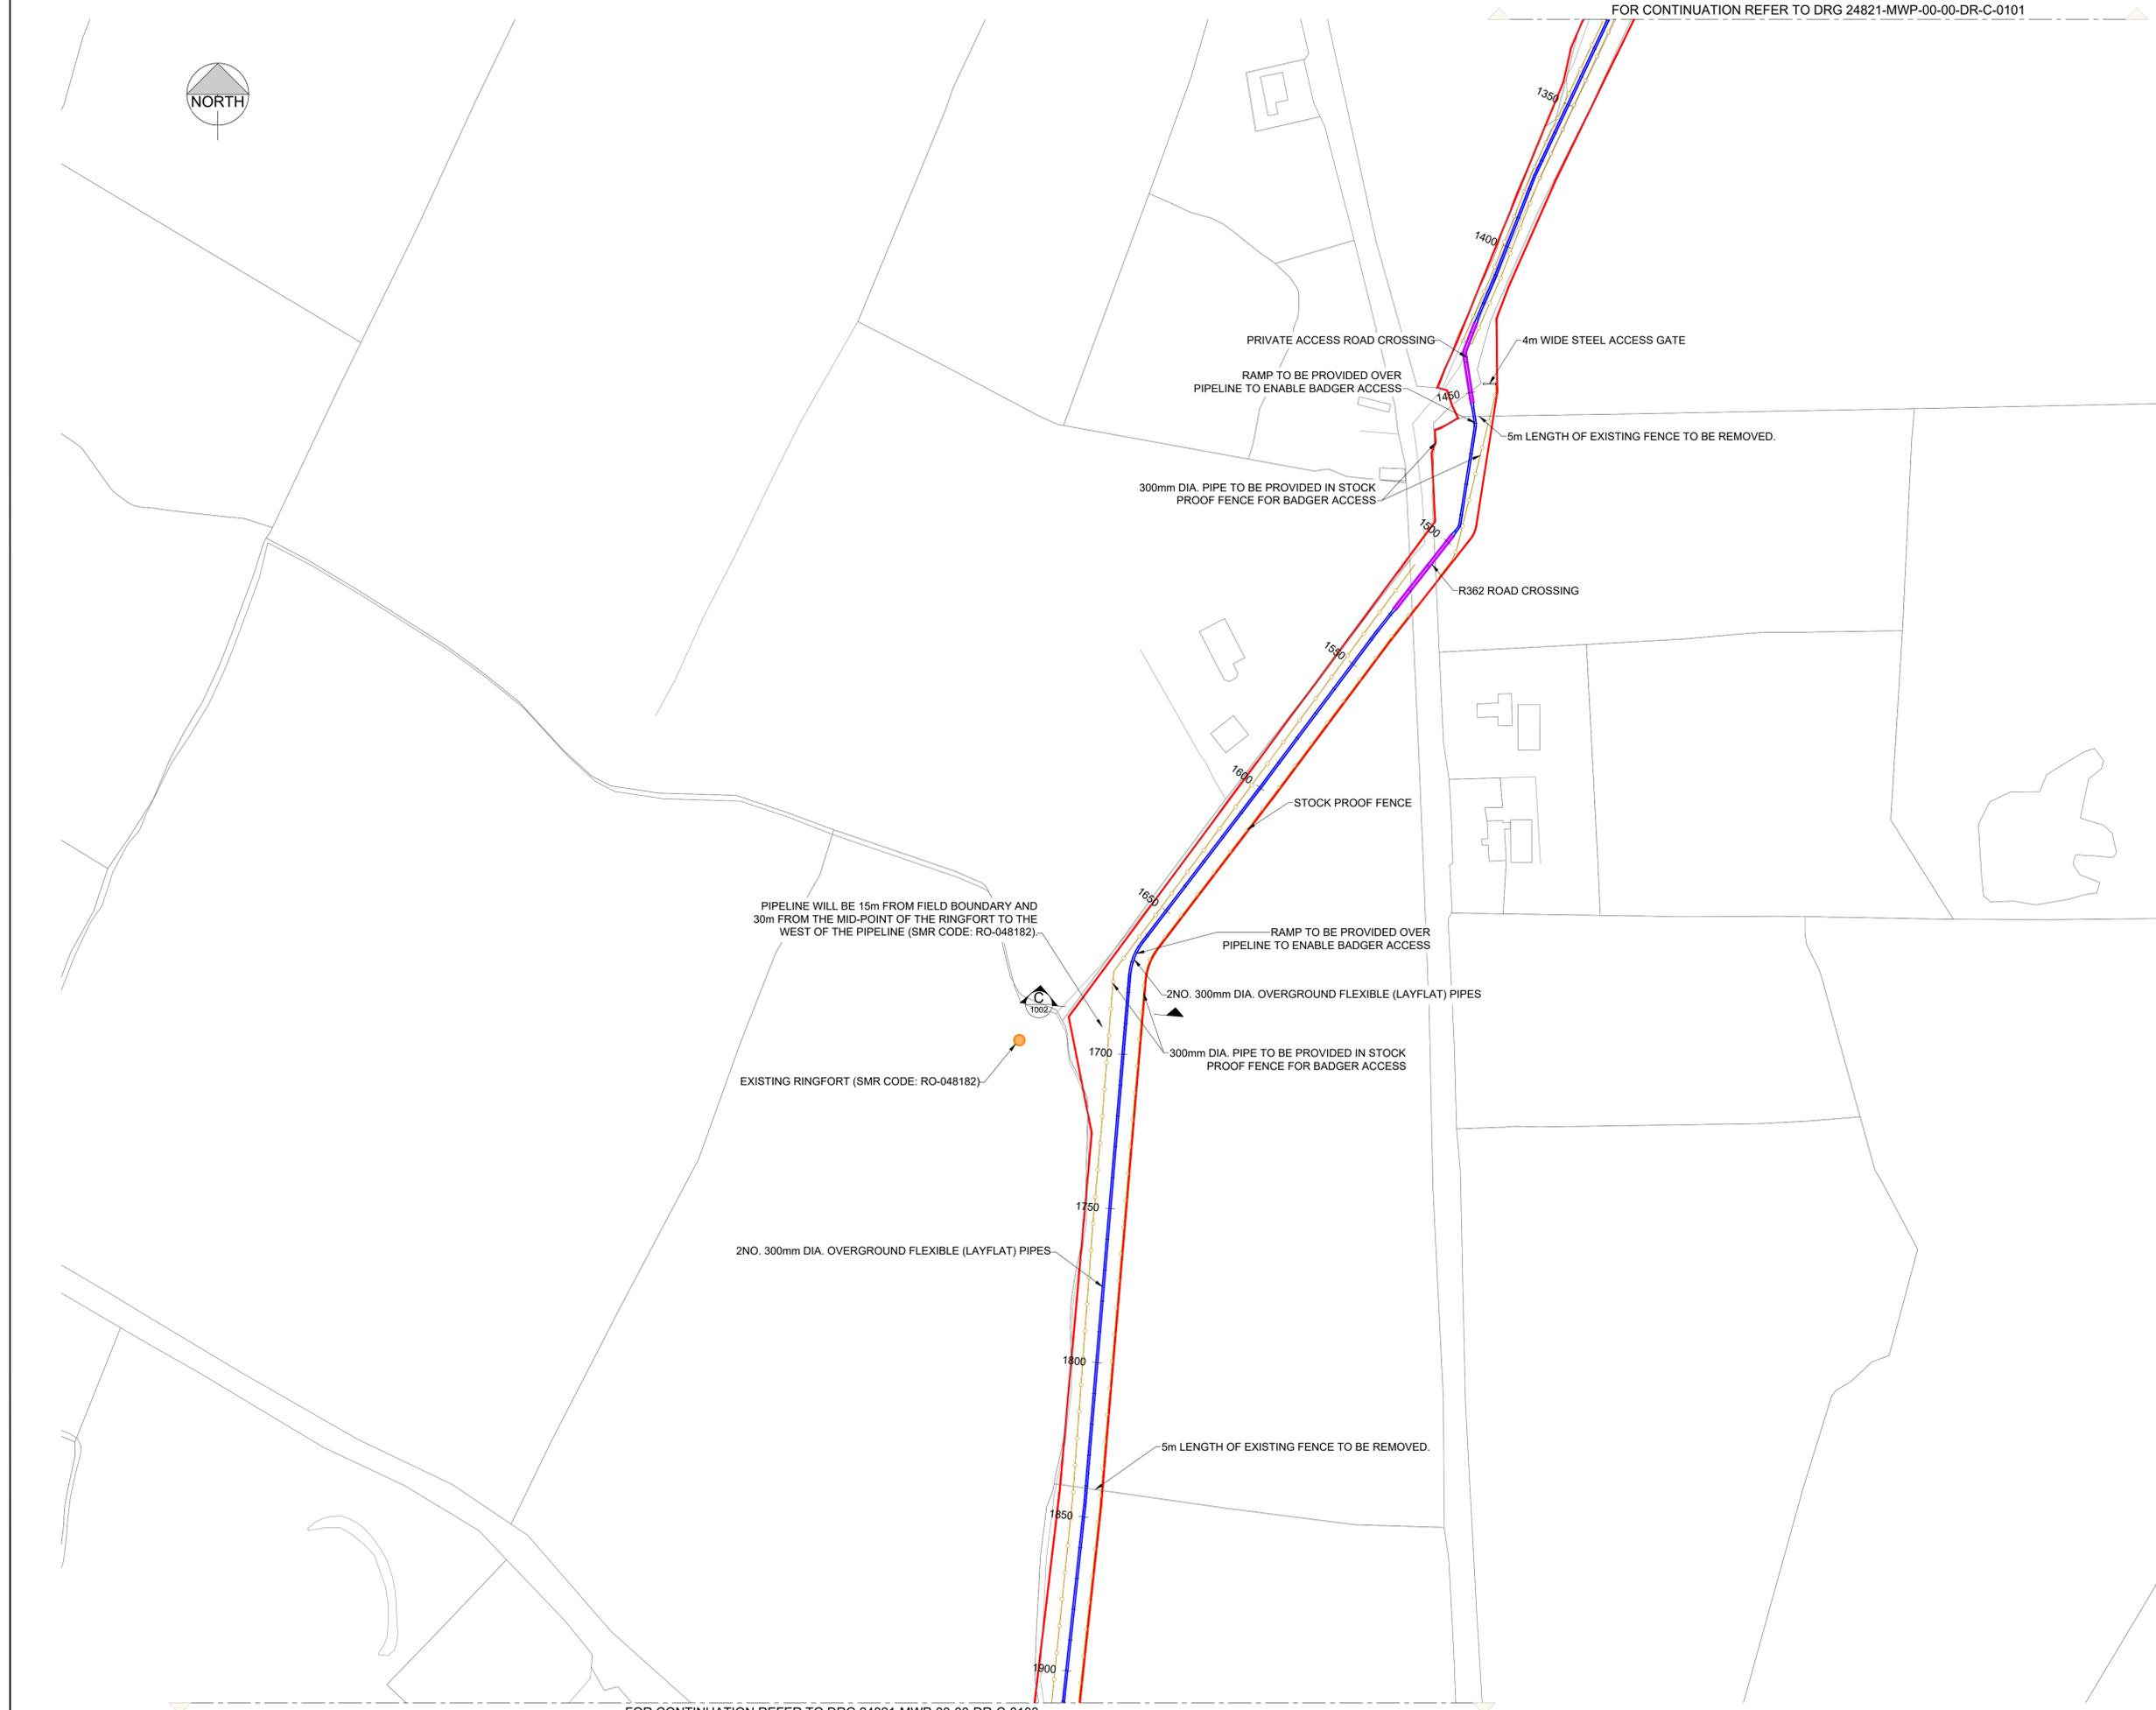

FOR CONTINUATION REFER TO DRG 24821-MWP-00-00-DR-C-0103

FOR CONTINUATION REFER TO DRG 24821-MWP-00-00-DR-C-0101

**SITE LAYOUT PLAN (SHEET 3 OF 4)**

SCALE 1: 1000

REFERENCE DRAWING: REFER TO DRAWING 24821-MWP-00-00-DR-C-1002 FOR SECTION DETAIL