



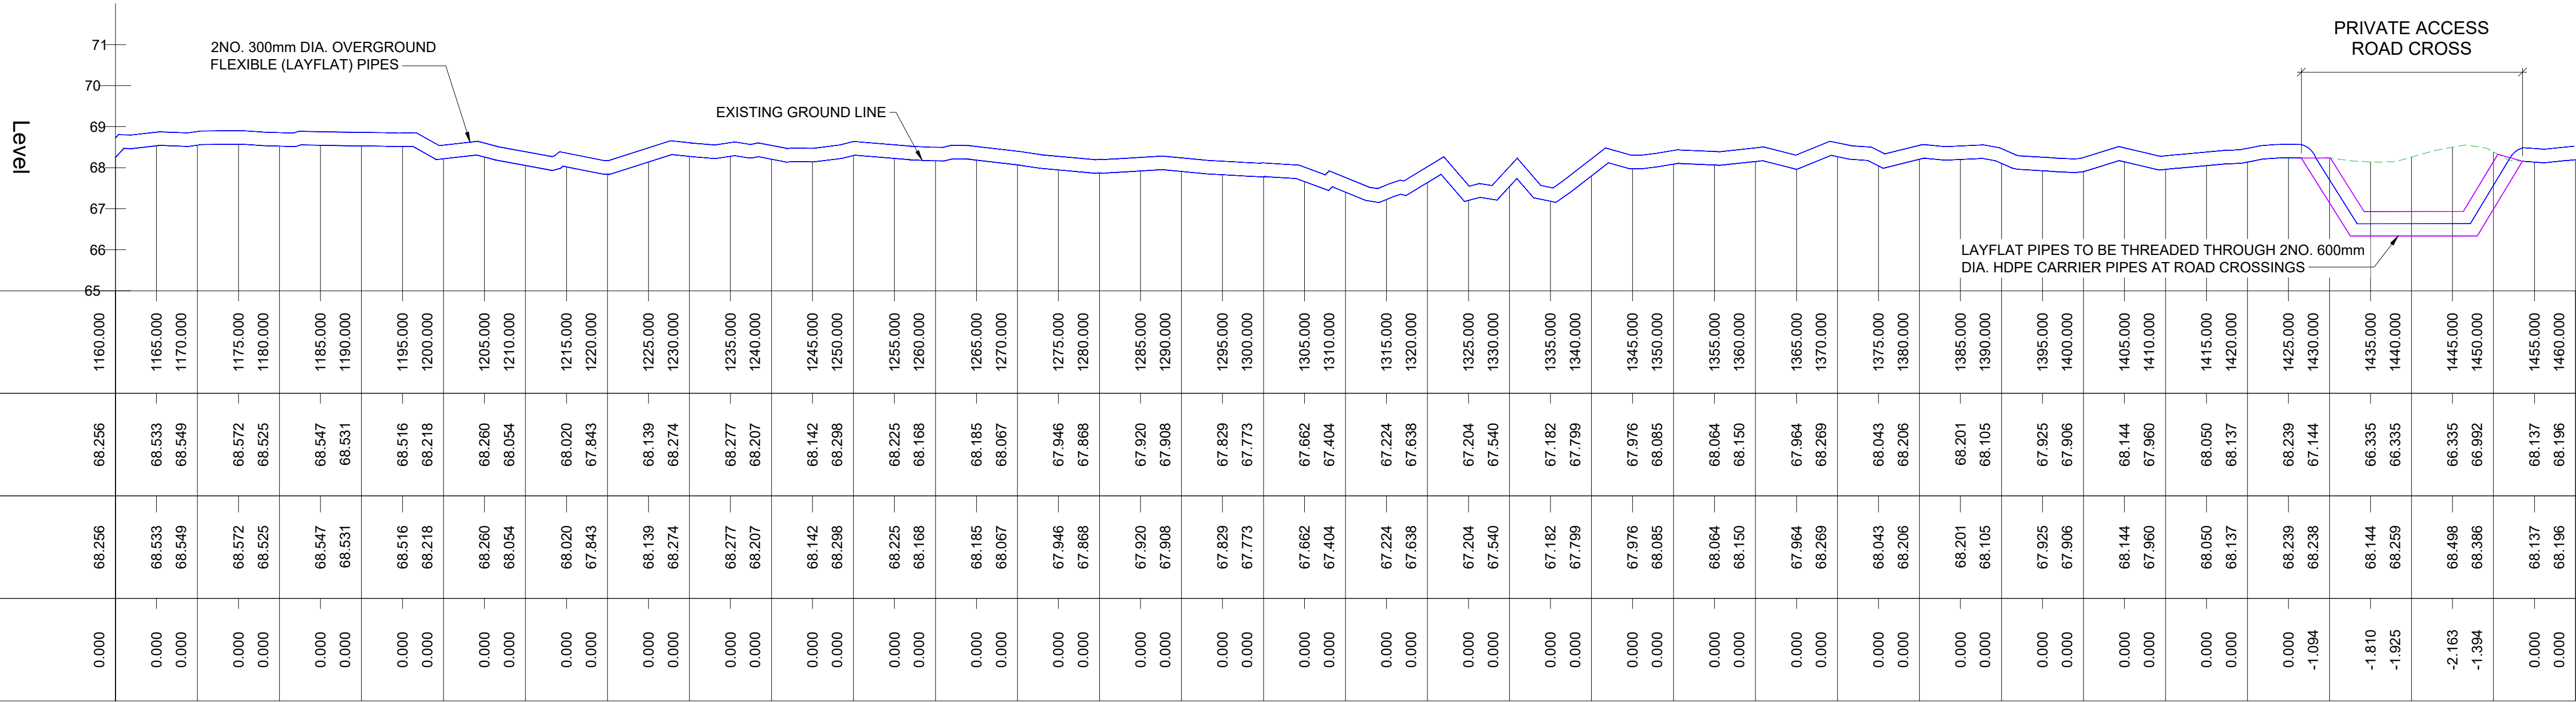

PIPE LINE VERTICAL PROFILE PART 5
CH1160.0M TO 1460.0M
SCALE H 1:500 , V 1:100, DATUM:65.000

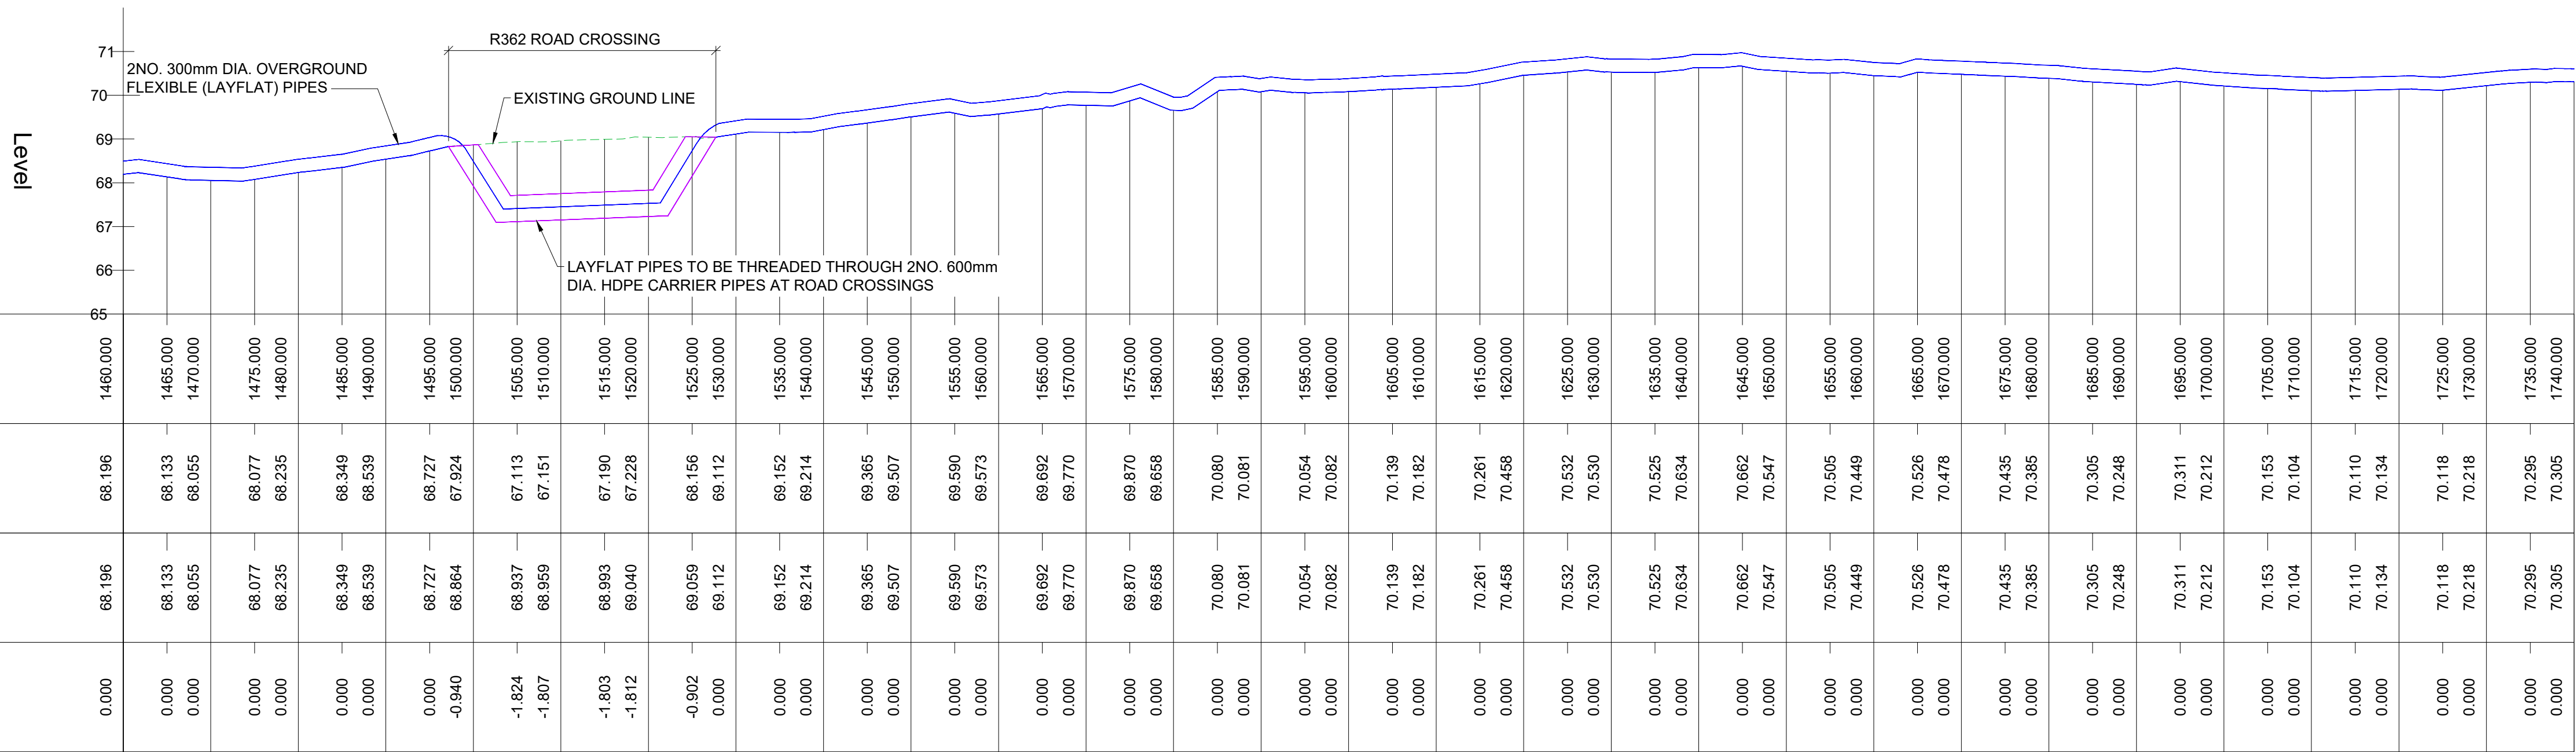

PIPE LINE VERTICAL PROFILE PART 6
CH1460.0M TO 1740.0M
SCALE H 1:500 , V 1:100, DATUM:65.000

DO NOT SCALE FROM THIS DRAWING. USE FIGURED DIMENSIONS IN ALL CASES. VERIFY DIMENSIONS ON SITE AND REPORT ANY DISCREPANCIES TO THE DESIGNERS IMMEDIATELY. THIS DRAWING TO BE READ IN CONJUNCTION WITH THE DESIGNERS © THIS DRAWING IS COPYRIGHT AND MAY ONLY BE REPRODUCED WITH THE DESIGNERS PERMISSION.

- NOTES
- ALL DRAWINGS ARE TO BE READ IN CONJUNCTION WITH ALL RELEVANT SPECIFICATIONS, BILLS OF QUANTITIES, ARCHITECTURAL, SERVICES AND ENGINEERING DRAWINGS.
 - ALL LEVELS ARE IN METRES RELATED TO:
DATUM: ORDNANCE DATUM MALIN HEAD
REFERENCE SYSTEM: IRISH TRANSVERSE MERCATOR (ITM)
GEOID: OSGM15
 - ALL DIMENSIONS ARE IN MILLIMETRES, UNLESS NOTED OTHERWISE.
 - ANY DISCREPANCIES BETWEEN THESE DOCUMENTS SHALL BE BROUGHT TO THE ATTENTION OF THE ENGINEER.
 - DRAWINGS ARE NOT TO BE SCALED.
 - AERIAL IMAGERY, WHEN USED, IS SOURCED FROM MICROSOFT BING MAPS THROUGH THE OPEN LICENSING AGREEMENT WITH AUTODESK.

- LEGEND
- EXISTING GROUND LINE
 - 500mm DIA. OVERGROUND PE RIBBED PIPE
 - 2NO. 300mm DIA. OVERGROUND FLEXIBLE (LAYFLAT) PIPES
 - 2NO. 600mm DIA. HDPE CARRIER PIPES AT ROAD CROSSINGS
 - TRANSITION PIPE
 - 225mm DIA. DRAINAGE PIPE UNDER PIPELINE

P01	12.09.2024	ISSUED FOR PLANNING		CP	IB
REV	DATE	DESCRIPTION		BY	APP

PROJECT: LOUGH FUNSHINAGH INTERIM FLOOD RELIEF SCHEME

TITLE: PROPOSED VERTICAL PROFILE OF PIPELINE (SHEET 3 OF 5)

CLIENT: 


ENGINEERING AND ENVIRONMENTAL CONSULTANTS
CORK | TRALEE | LONDON | LIMERICK
mwp.ie

DRAWN: C.P.	CHECKED: M.F.	APPROVED: I.B.
PROJECT NUMBER: 24821	DATE: SEPT 2024	SCALE @ A1: 1:500
STATUS DESCRIPTION: FOR PLANNING		STATUS: S4

DRAWING NUMBER: 24821 - MWP - 00 - 00 - DR - C - 0202	REV: P01
---	----------