


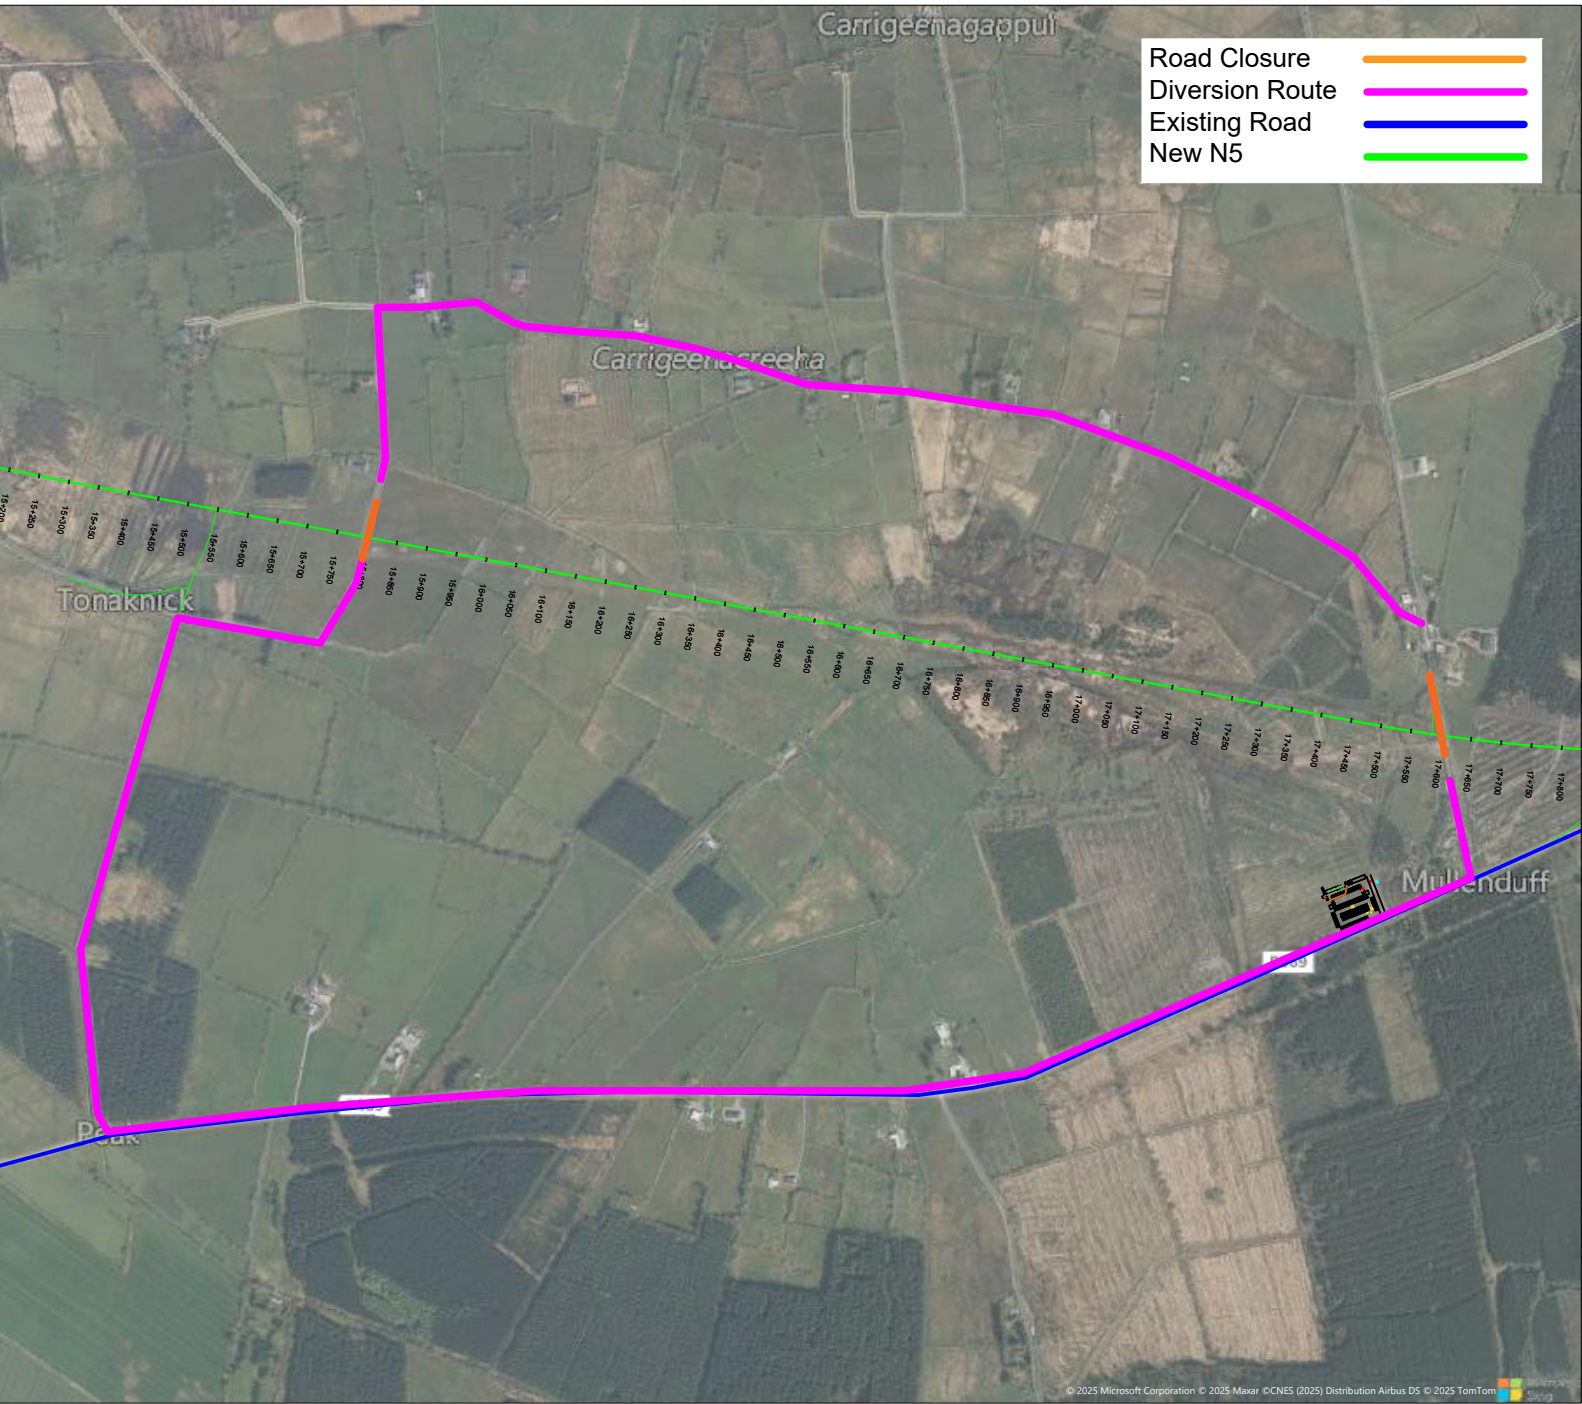

- Road Closure
Diversion Route
Existing Road
New N5

L 5642
Temporary Road
Closure and
Detour

No.	Revision / Issue	Date



CIVIL ENGINEERING CONTRACTORS
BALLYLHAN BRIDGE
FOXFORD
COUNTY MAYO
IRELAND

Tel: +353 (0) 94 925 6221
Fax: +353 (0) 94 925 7221

info@willsbros.com www.willsbros.com

Client: Roscommon County Council	Scale: NTS
Project: N5 Ballaghaderreen to Scramogue	Date: N/A Drawn: SM Checked:
Title: Detour Route for L-5642	Drawing No.: RC-018