




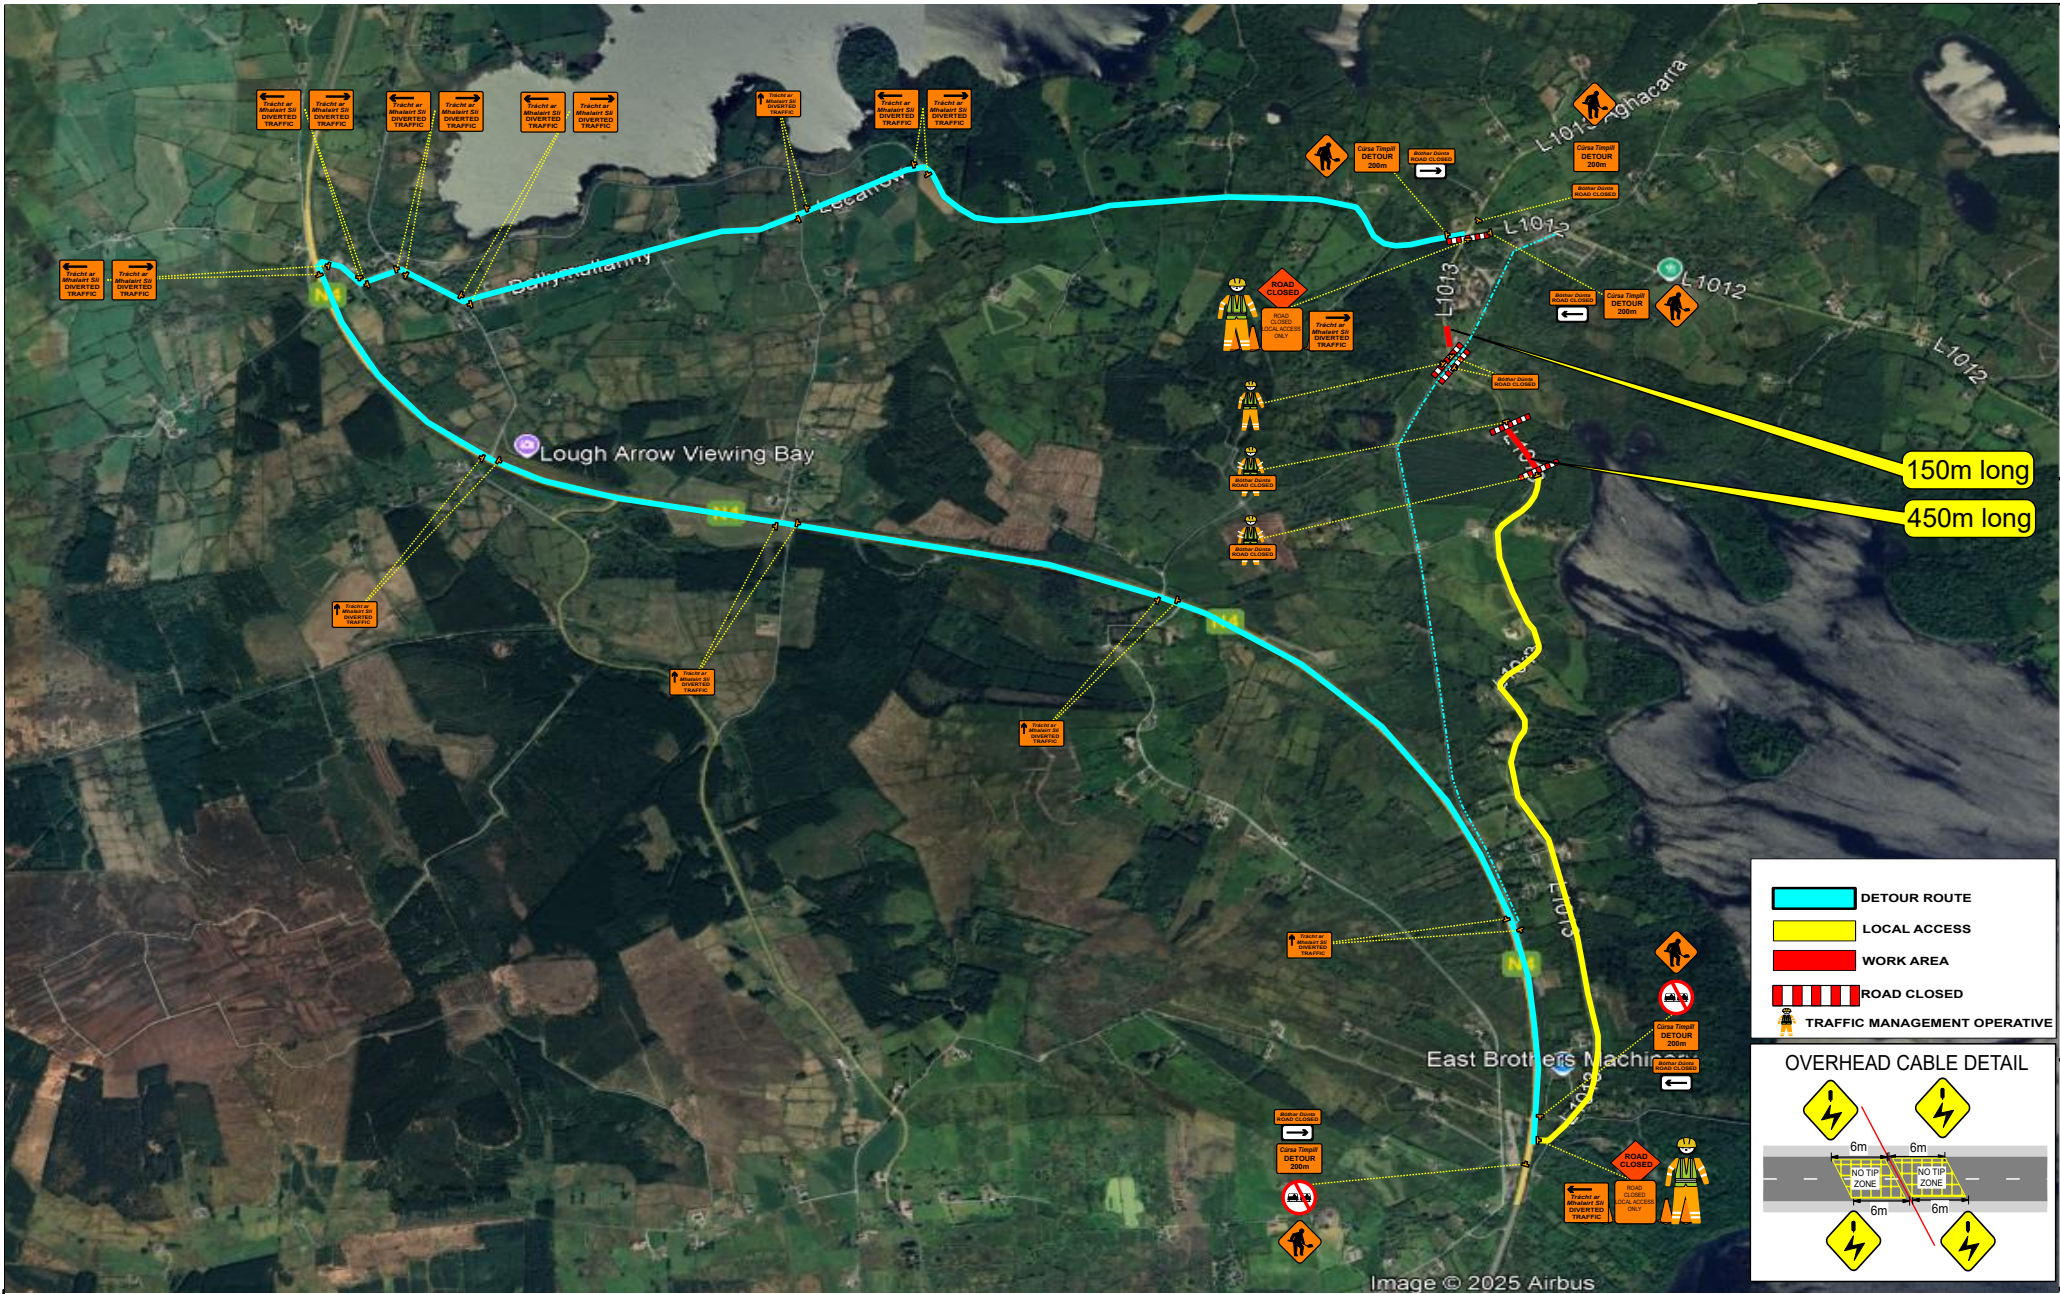

121 sábháilteacht

www.121safety.ie

DETOUR ROUTE

LOCAL ACCESS

WORK AREA

ROAD CLOSED

TRAFFIC MANAGEMENT OPERATIVE



Callington Ltd

ROAD RECYCLING



ROS COM

Comhairle Contae Ros Comáin
Roscommon County Council

Drawing Title:

L 1013 Aghacarra
Co Roscommon

Revision Details Box	
Rev. No.	Comments

Drawn:

AMcM

Approved:

Scale:

NTS

Date:

11/25

Drawing No.

014

Rev: