




Road Closure
Diversion Route

LS 5642
Temporary Road
Closure and
Diversion at
Peak

No.	Revision / Issue	Date

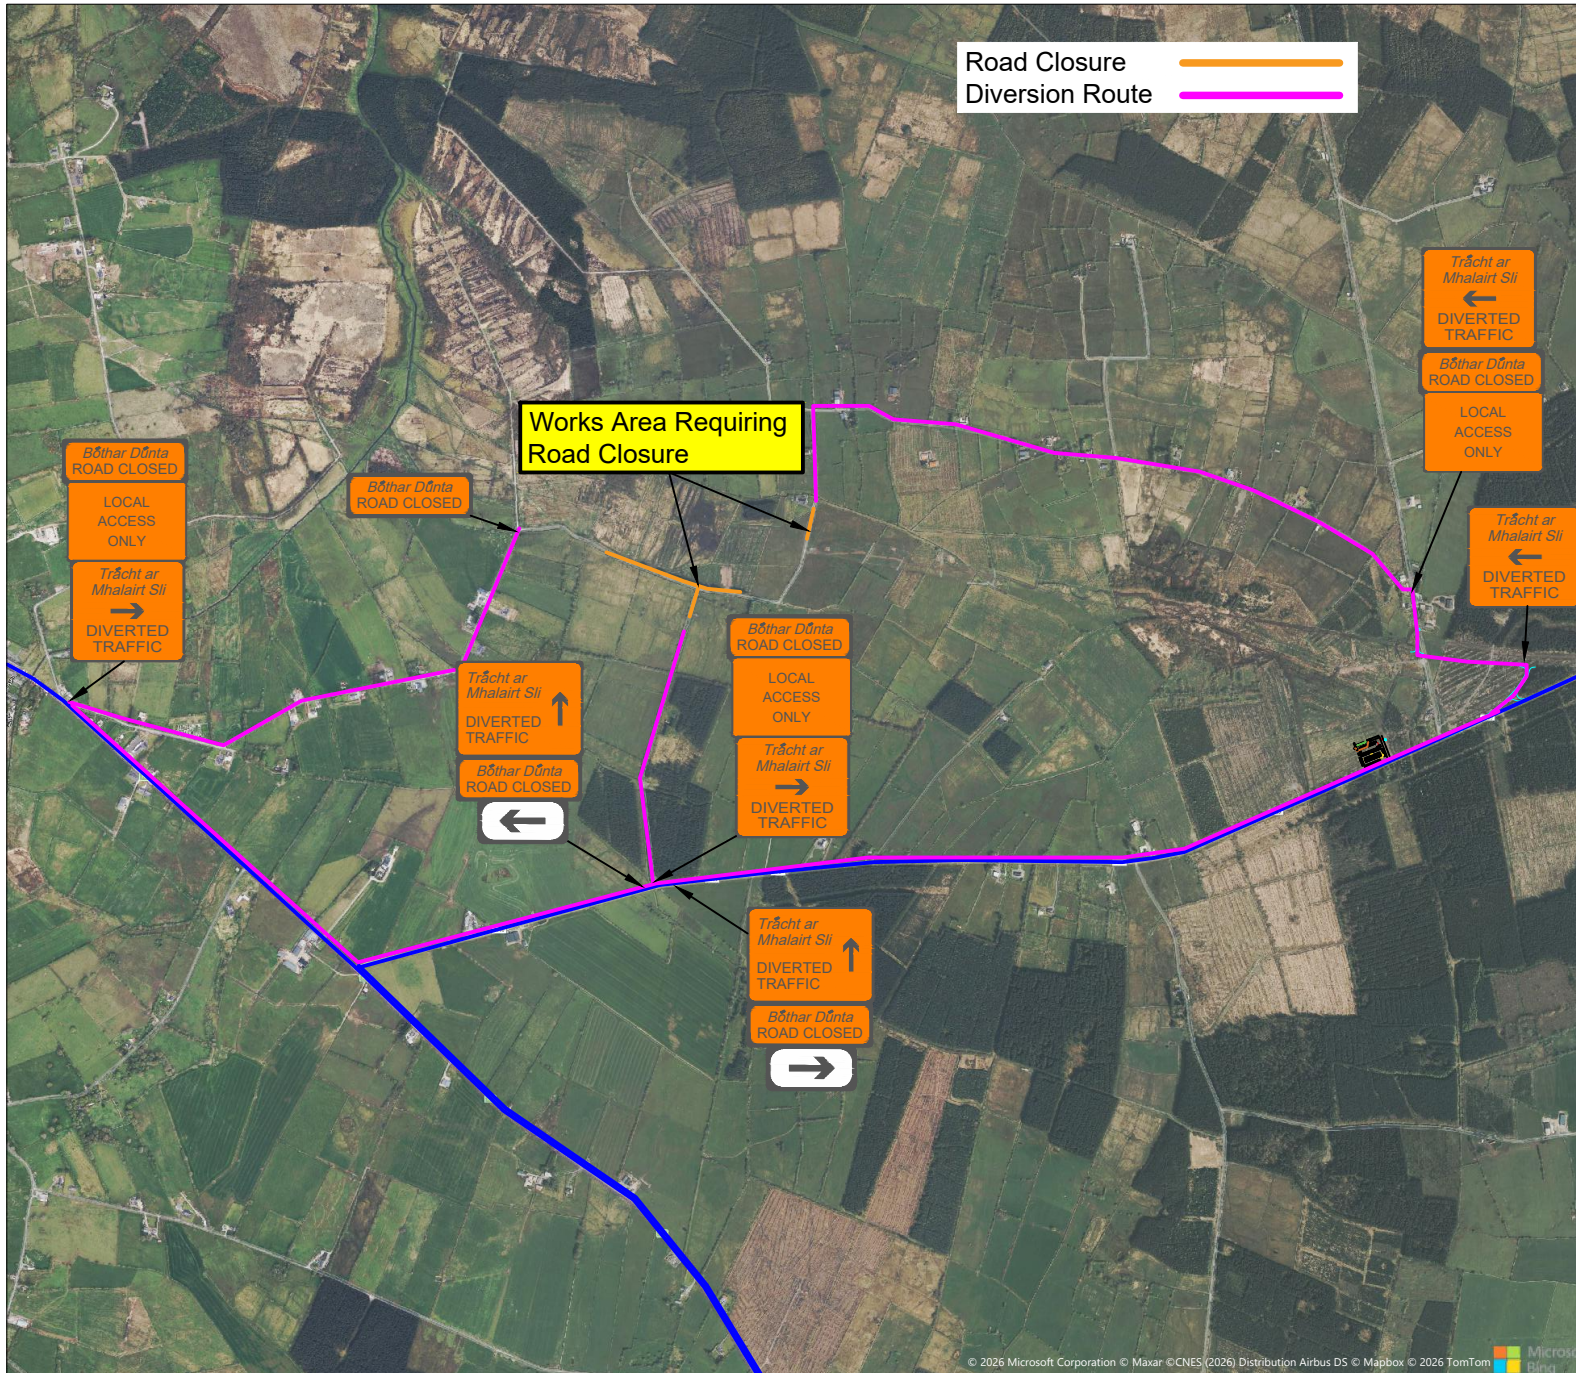

Wills Bros Ltd
CIVIL ENGINEERING CONTRACTORS
BALLYLAHAN BRIDGE
FOXFORD
COUNTY MAYO
IRELAND
info@willsbros.com www.willsbros.com

Client: Roscommon County Council	Scale: NTS
Project: N5 Ballaghaderreen to Scramogue	Date: N/A
Title: Road Closure and Diversion Routes LS-5642	Drawn: SM
	Checked:
	Drawing No.: RC-004