




121 sábháilteacht
www.121safety.ie

THIS DRAWING IS THE PROPERTY OF 121 SAFETY LTD
AND MUST NOT BE COPIED, TRACED OR REPRODUCED
IN ANY WAY WITHOUT THEIR PERMISSION.

121 SAFETY LTD
Simonstown, Coole,
Mullingar, Co. Westmeath
T: +353 (87) 2838220
121safety@gmail.com

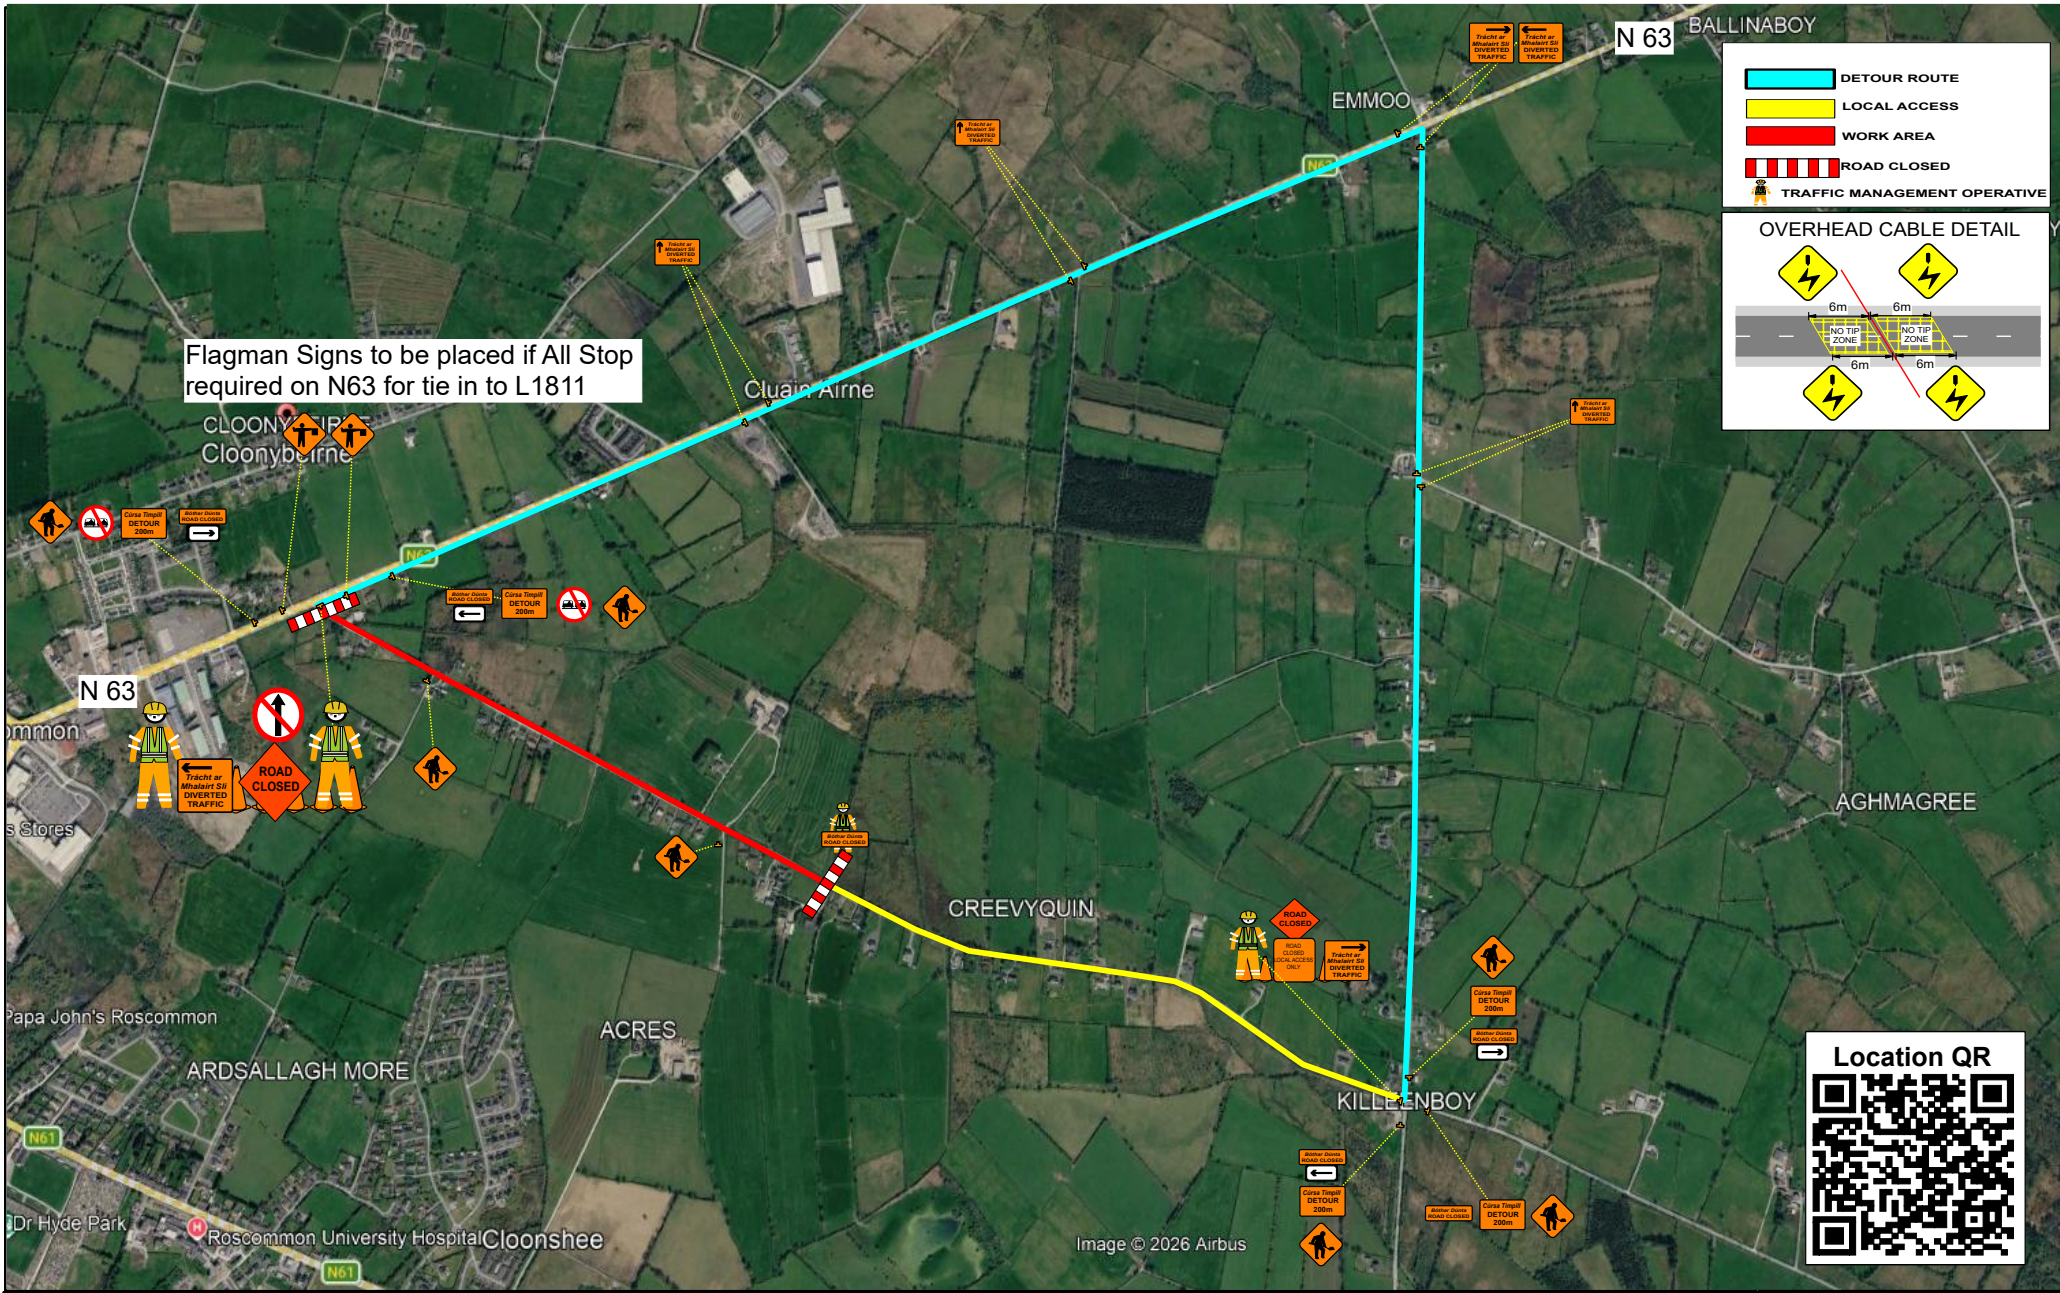

POWERCAPITAL
renewable energy

Drawing
Title: L 1811, Cloonybeirne,
Roscommon
Closure Detour

Revision Details Box

Rev. No.	Comments

Drawn:
AMcM
Approved:

Scale:
NTS
Date:
08/26

Drawing No.
001
Rev: