


Road Closure —  
 Detour Route —  
 Existing Road —  
 New N5 —

LS-6121  
 Temporary Road  
 Closure and  
 Detour Route

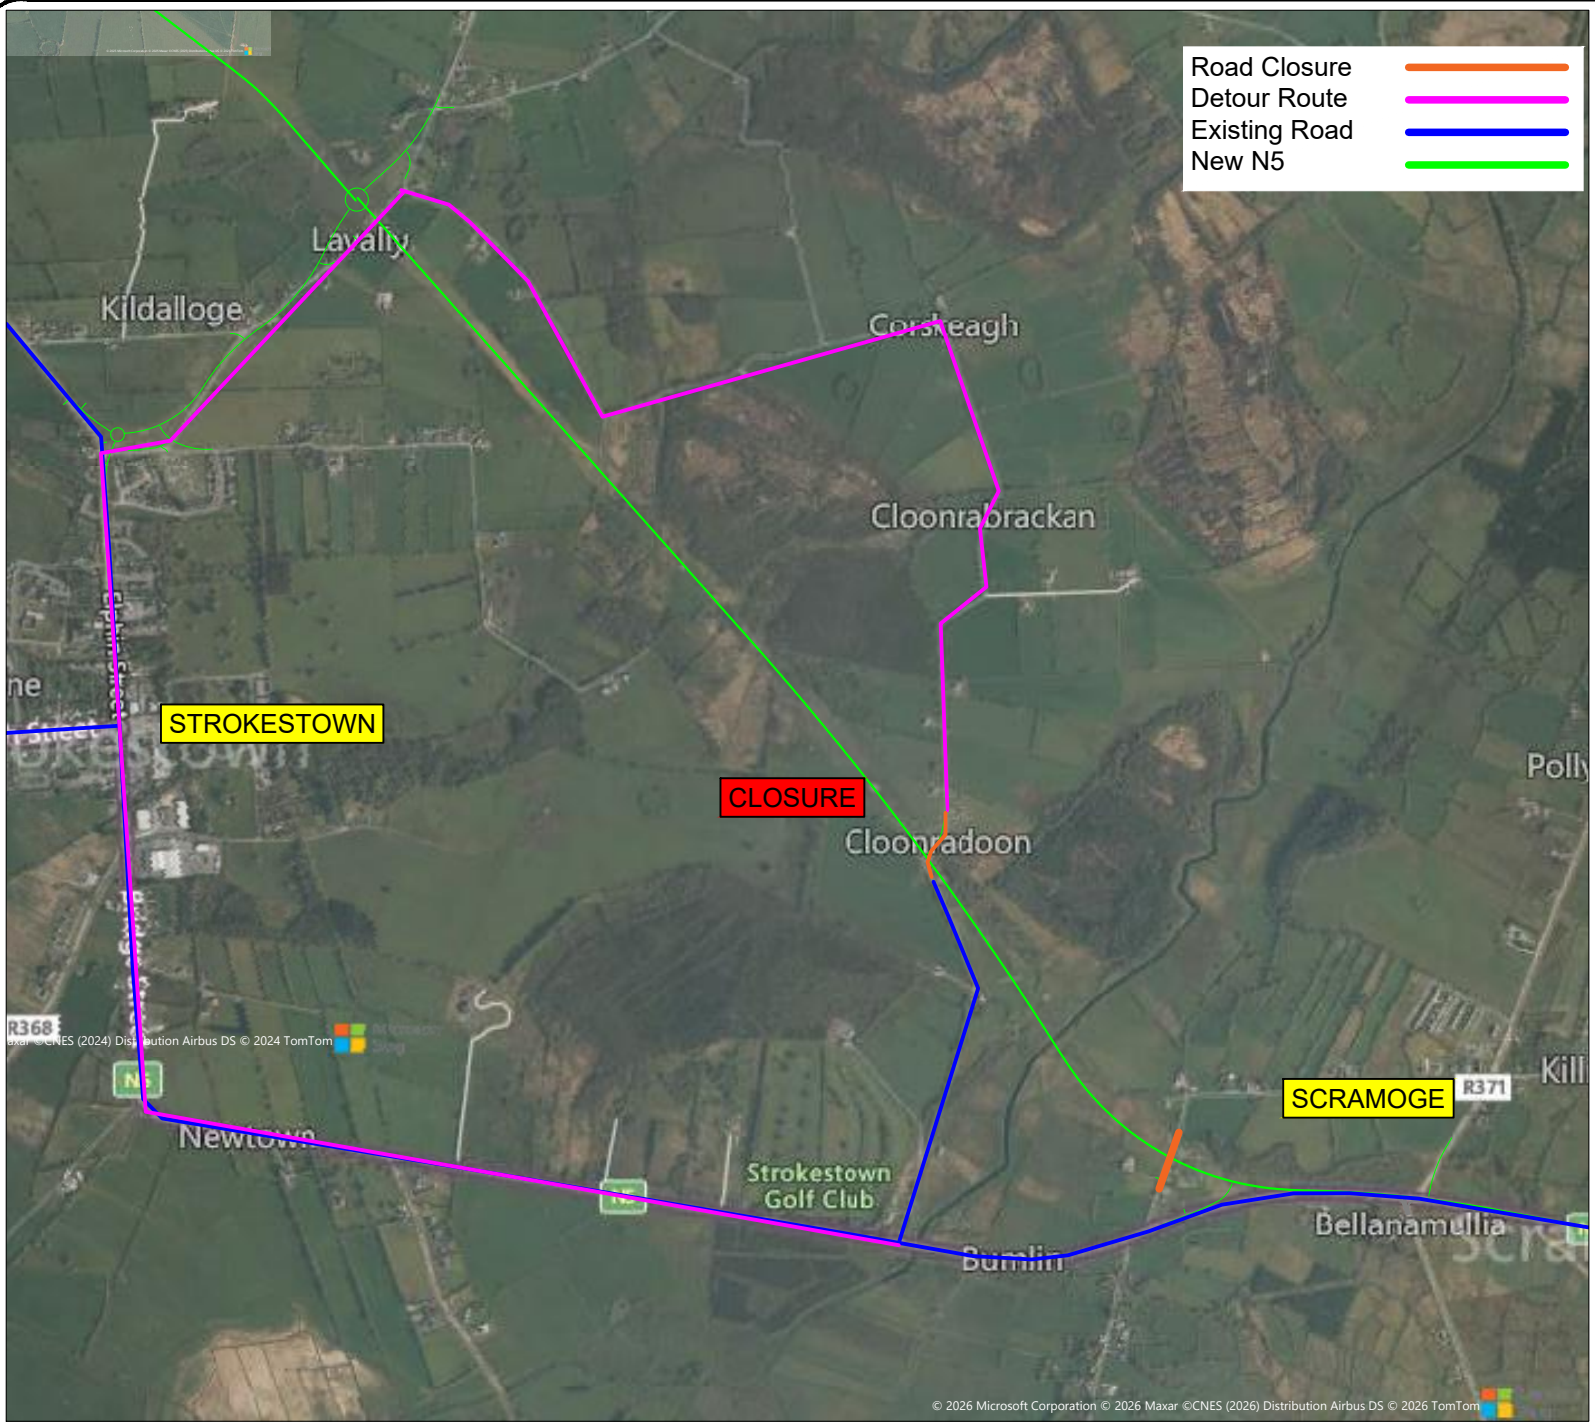

**STROKESTOWN**

**CLOSURE**

**SCRAMOGE**

© 2024 TomTom

© 2026 Microsoft Corporation © 2026 Maxar ©CNES (2026) Distribution Airbus DS © 2026 TomTom

No.	Revision / Issue	Date

  
**Wills Bros Ltd**  
 CIVIL ENGINEERING CONTRACTORS  
 BALLYLEJAN BRIDGE, FOXFORD, COUNTY MAYO, IRELAND  
 Tel: +353 (0) 94 925 6221 Fax: +353 (0) 94 925 7221  
 info@willsbros.com www.willsbros.com

<b>Client:</b> Roscommon County Council	<b>Scale:</b> NTS
<b>Project:</b> N5 Ballaghaderreen to Scramoge	<b>Date:</b> 06/03/26
<b>Title:</b> Road Closure and Detour Routes LS-6121	<b>Drawn:</b> SM
	<b>Checked:</b>
	<b>Drawing No.:</b> RC-022