


N5, R293, ARDVARNAGH, CO ROSCOMMON - DIVERSION ROUTE

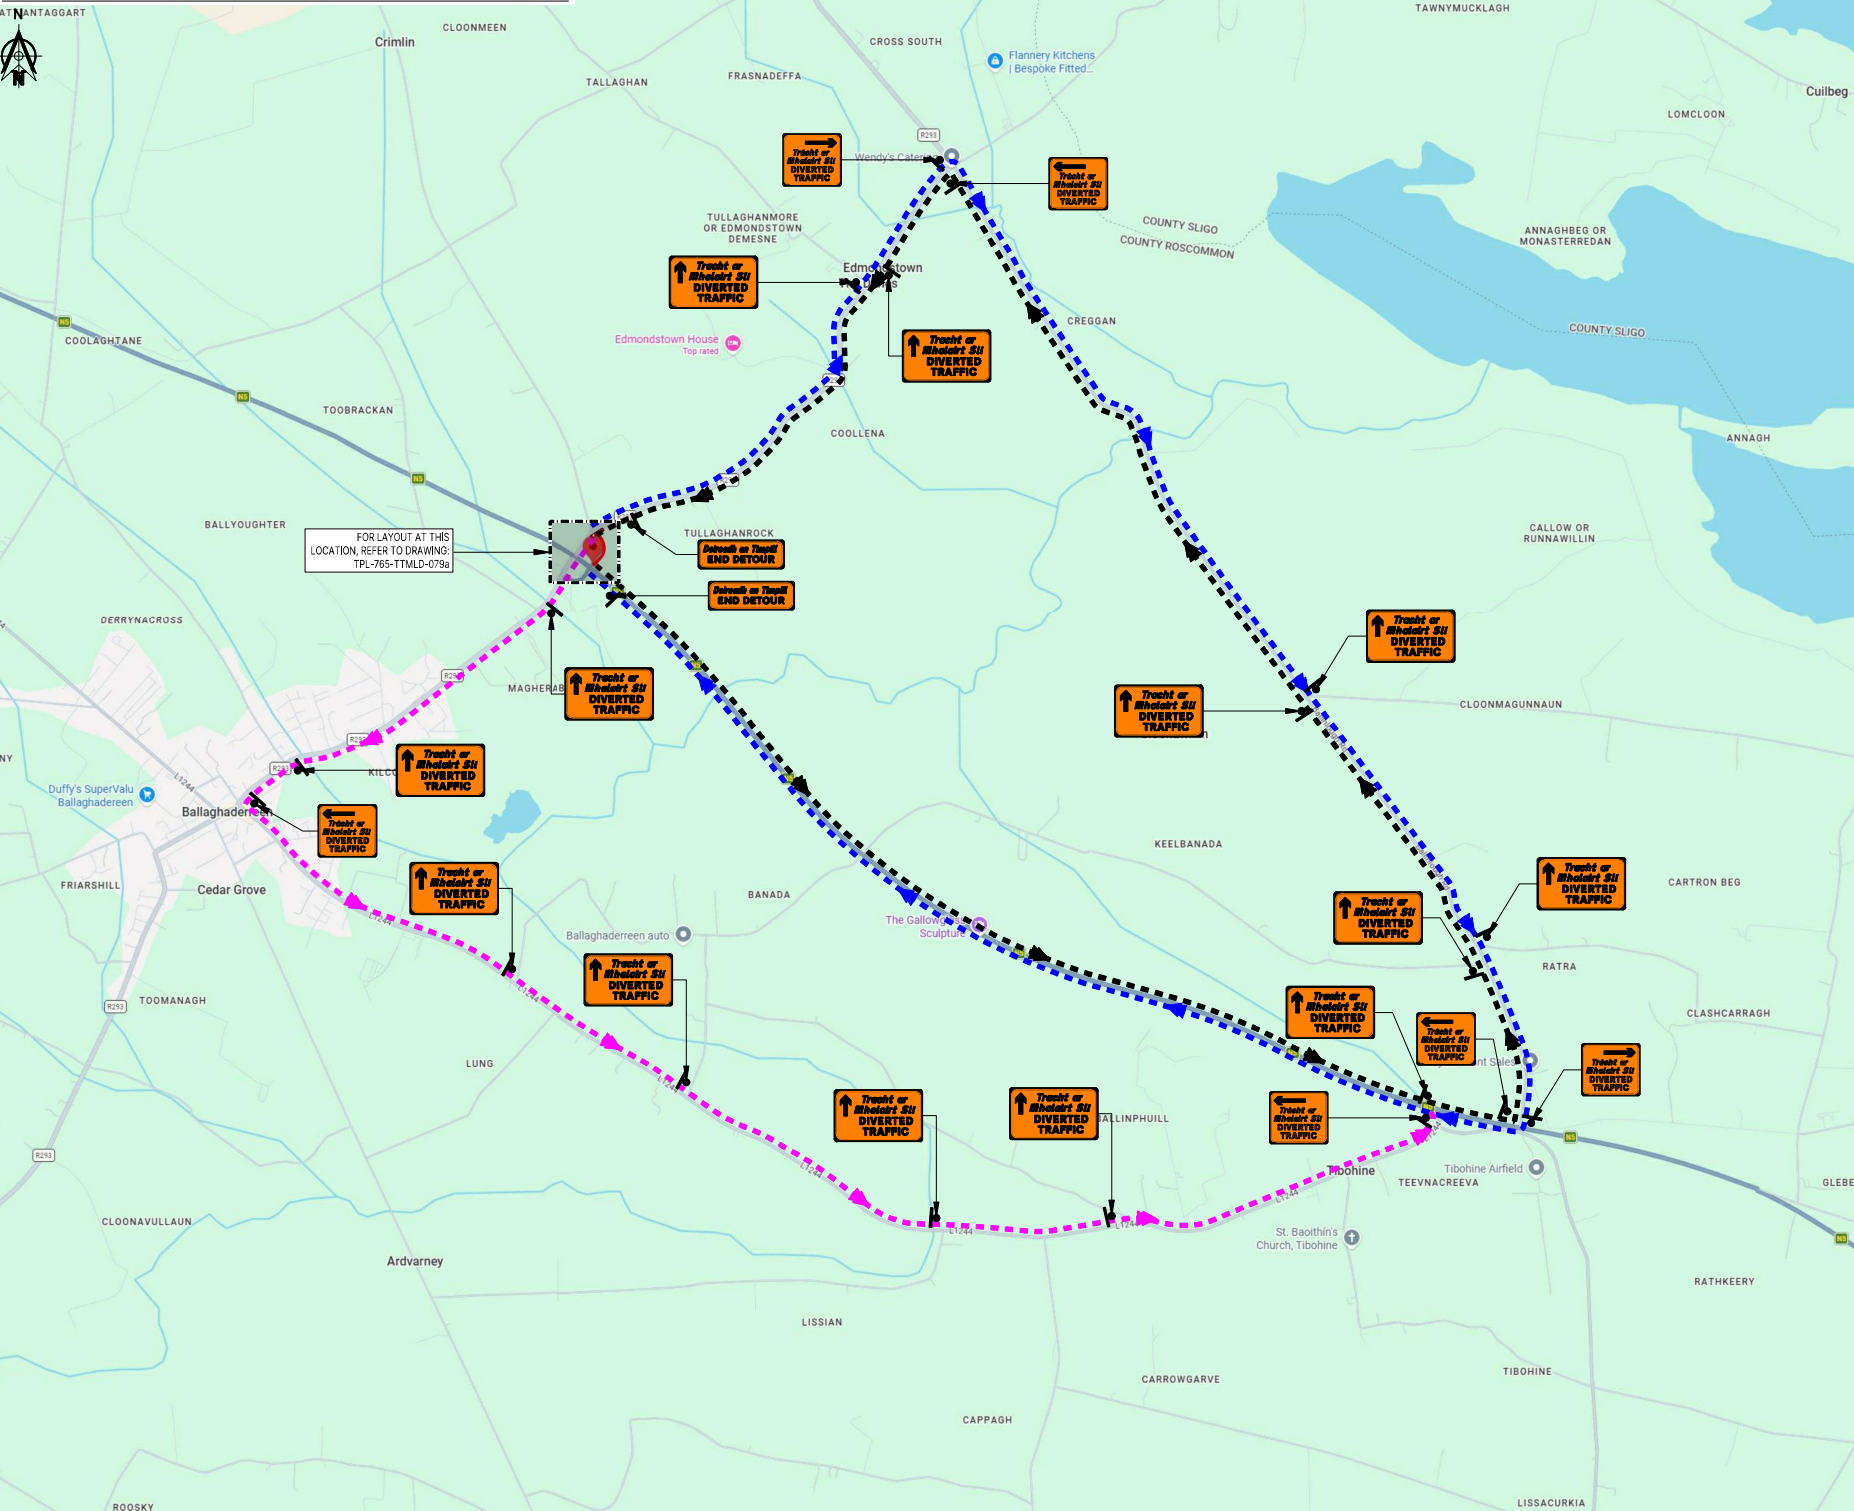

DESIGN PARAMETERS	
ROAD LEVEL/SUB-LEVEL:	2(ii)
ROAD SPEED LIMIT:	100km/h
WORKS TYPE:	B
NUMBER OF ADW SIGNS:	3
DISTANCE BETWEEN SIGNS	200m
SIGN VISIBILITY:	120m
MINIMUM SIGN SIZE:	750mm
LONGITUDINAL SAFETY ZONE:	60m
LATERAL SAFETY ZONE:	1.2m
TAPER CONE SPACING:	3m
LONGITUDINAL CONE SPACING:	12m
TAPER LENGTH at LANE:	1 in 60
TAPER LENGTH at H/S:	1 in 30
LAMP SPACING at TAPER:	6m
LAMP SPACING at LONGITUDINAL:	24m
MINIMUM CONE SIZE:	1000mm
MINIMUM LANE WIDTH:	3m
TRAFFIC MANAGEMENT SYSTEM:	Road Closure

- GENERAL NOTES:**
1. All signs to be in accordance with Chapter 8 of TSM Guidance Document 2019.
 2. Signs to be placed so as not to cause a hazard to road users and pedestrians.
 3. Safety Zones to be in accordance with Chapter 8 and maintained at all times.
 4. All necessary consultation, liaison and approvals will have taken place before installation.
 5. Any changes to TM Plan undertaken on site must be communicated to and approved by the Designer and notified to the PSDP and PCS.
 6. Installation of central coning to be assessed by TM Supervisor on-site. If there is not enough room, central coning not to be placed.

- LEGEND:**
- WORKING AREA
 - LONGITUDINAL SAFETY ZONE
 - TRAFFIC CONE & LATERAL SAFETY ZONE
 - TRAFFIC SIGN LOCATION
 - DIRECTION OF TRAFFIC
 - ROAD CLOSURE EXTENT
 - DIVERSION ROUTE
 - DIVERSION ROUTE
 - DIVERSION ROUTE

0	Issue to Client for Review	16/07/2026
Rev:	Revision Detail:	Date:

Designed:

SW SEAN WALSH
TRAFFIC MANAGEMENT

Client:

tli GROUP

Project Title:
N5, R293, ARDVARNAGH, CO ROSCOMMON

Drawing Title:
TEMPORARY TRAFFIC MANAGEMENT LAYOUT
DRAWING FOR ROAD CLOSURE & ROAD NARROW
SYSTEM TO FACILITATE WORKS AT N5, R293
CO ROSCOMMON

Drawn: TPL	Designed: SW	Approved: SW
Drawing Status: CONSTRUCTION	Scale: NTS	Sheet No: 1 of 1
Drawing No: TPL-765-TTMLD-079b-R00	Rev No: 0	