




R361
Temporary Road
Closure and
Detour Route

No.	Revision / Issue	Date

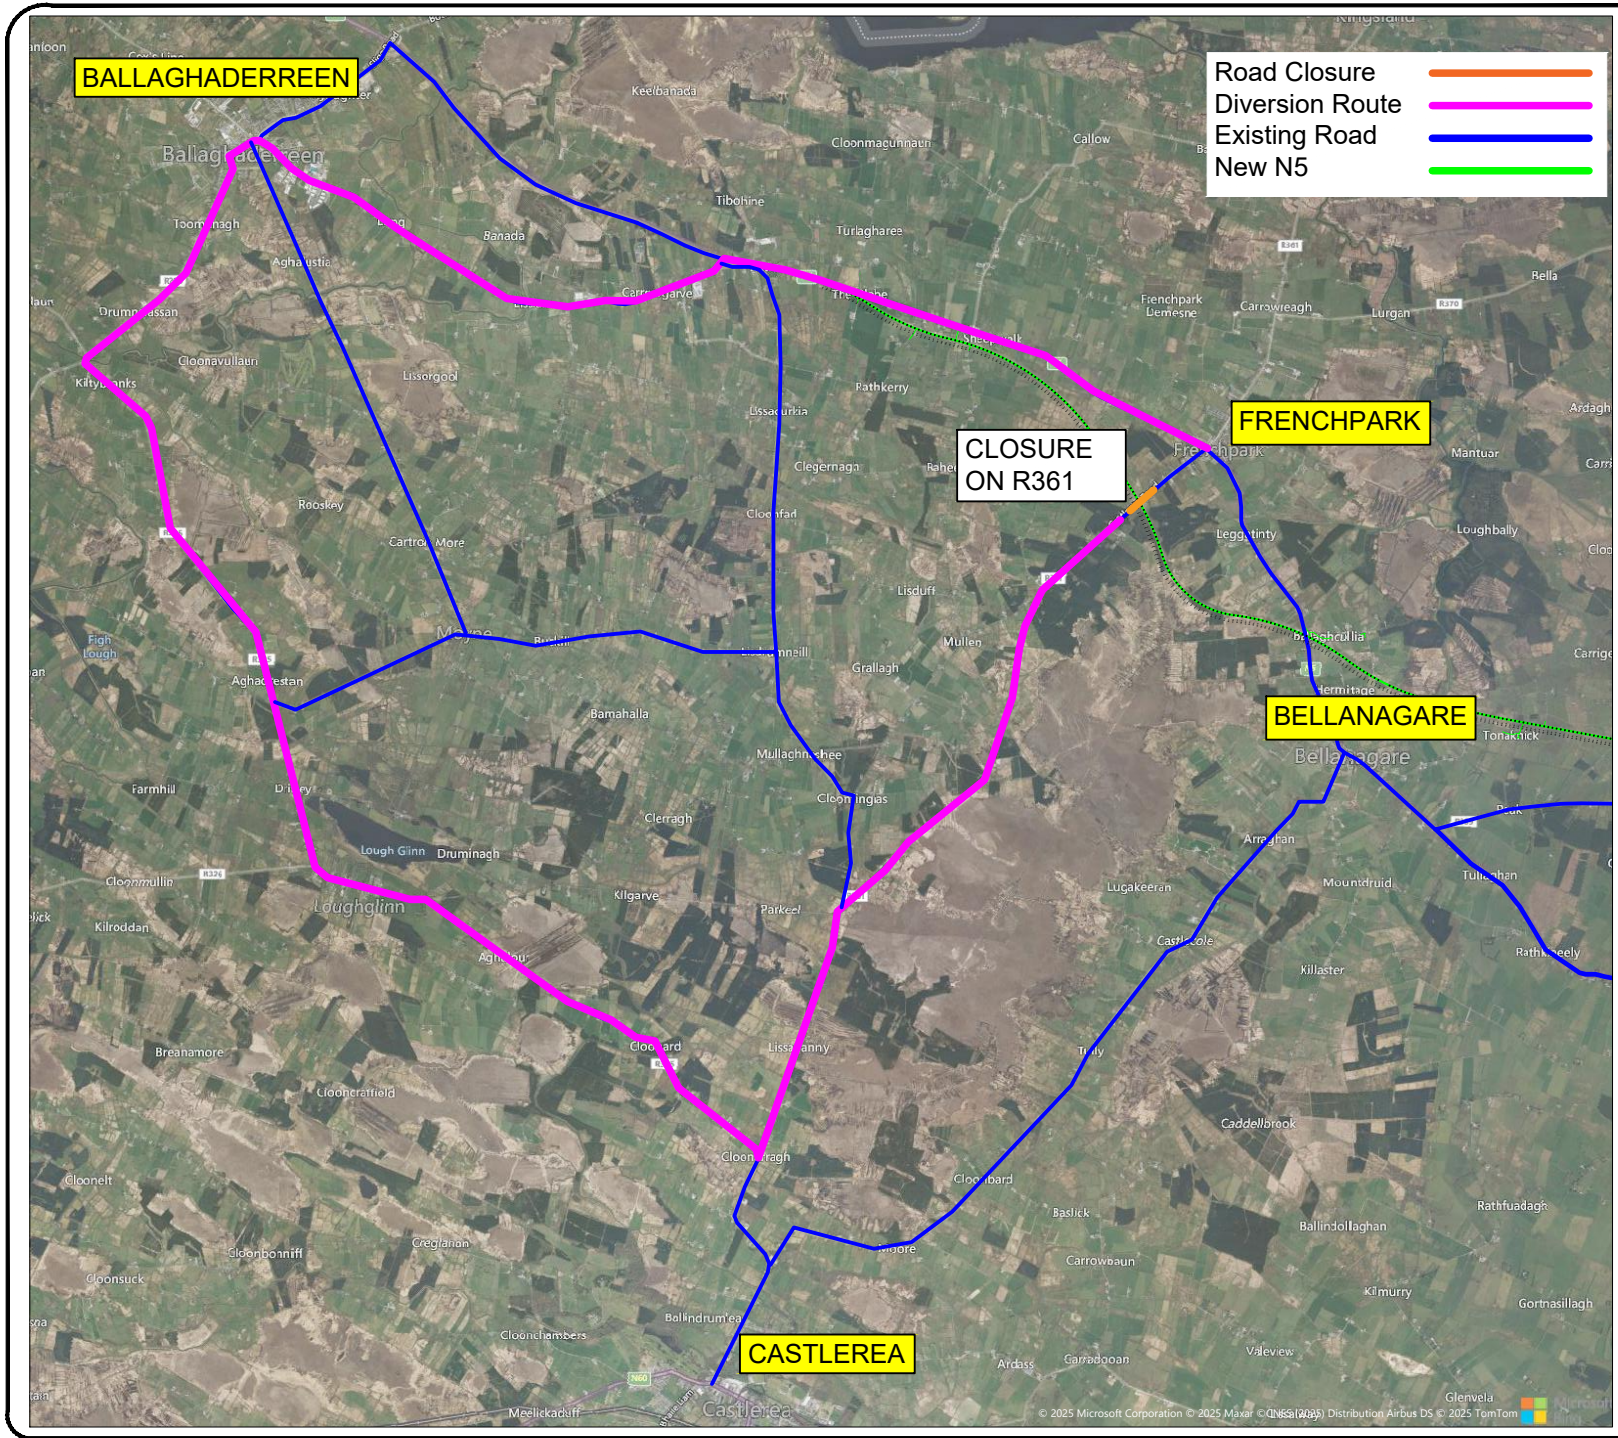

Wills Bros Ltd
CIVIL ENGINEERING CONTRACTORS
BALLYLAHAN BRIDGE
FOXFORD
COUNTY MAYO
IRELAND
info@willsbros.com www.willsbros.com

Client: Roscommon County Council	Scale: NTS
Project: N5 Ballaghaderreen to Sramogue	Date: 21/07/24
Title: Road Closure and Detour Routes R361	Drawn: SM
	Checked:
	Drawing No.: RC-021