


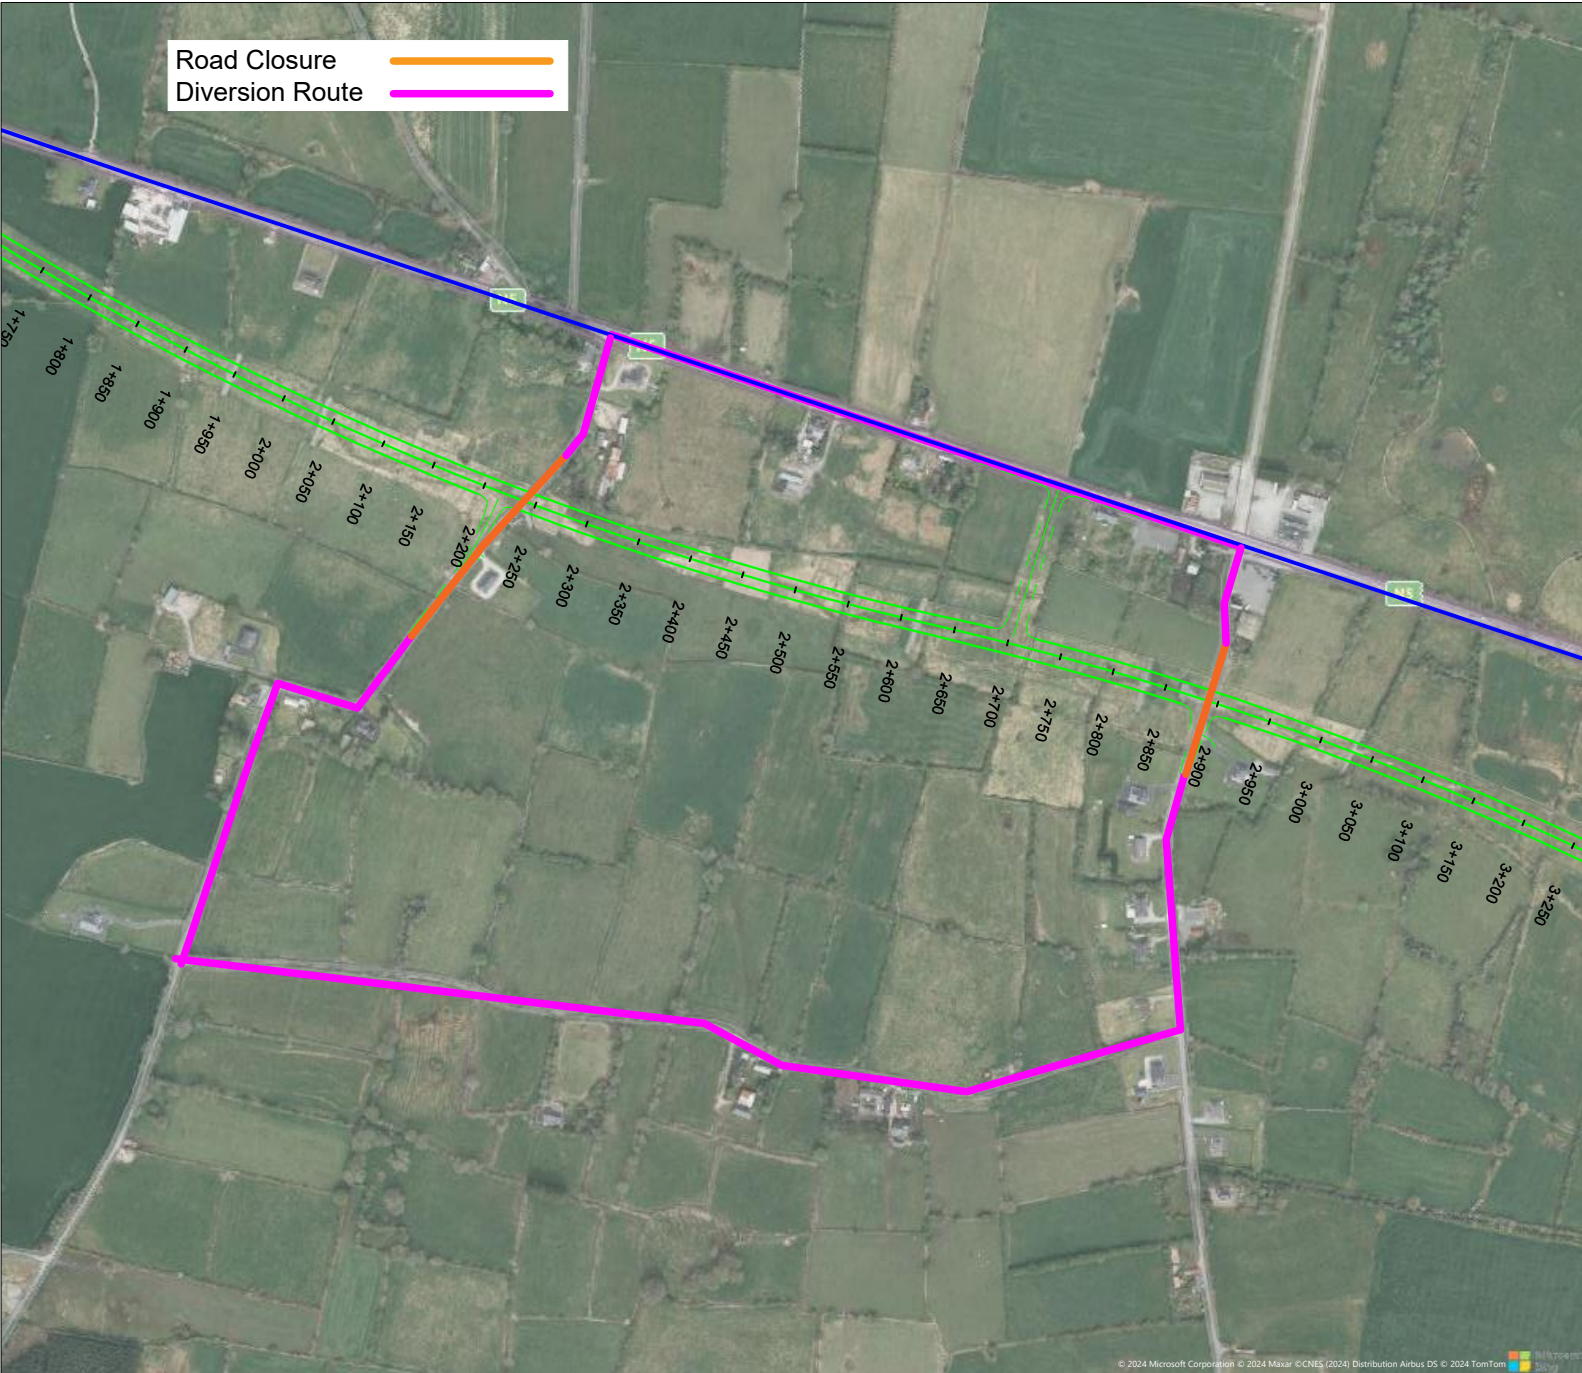

LS 5625 & LS 5632
Temporary Road
Closure and
Diversion at
Portaghard

One route will
remain open
while works are
ongoing through
the other

No.	Revision / Issue	Date



Wills Bros Ltd

CIVIL ENGINEERING CONTRACTORS

BALLYLHAN BRIDGE
FOXFORD
COUNTY MAYO
IRELAND

Tel: +353 (0) 94 925 6221
Fax: +353 (0) 94 925 7221

info@willsbros.com

www.willsbros.com

Client: Roscommon County Council	Scale: NTS
Project: NS Ballaghaderreen to Scramogue	Date: N/A
Title: Road Closure and Diversion Routes LS-5625 & LS-5632	Drawn: SM
	Checked:
	Drawing No.: RC-015