


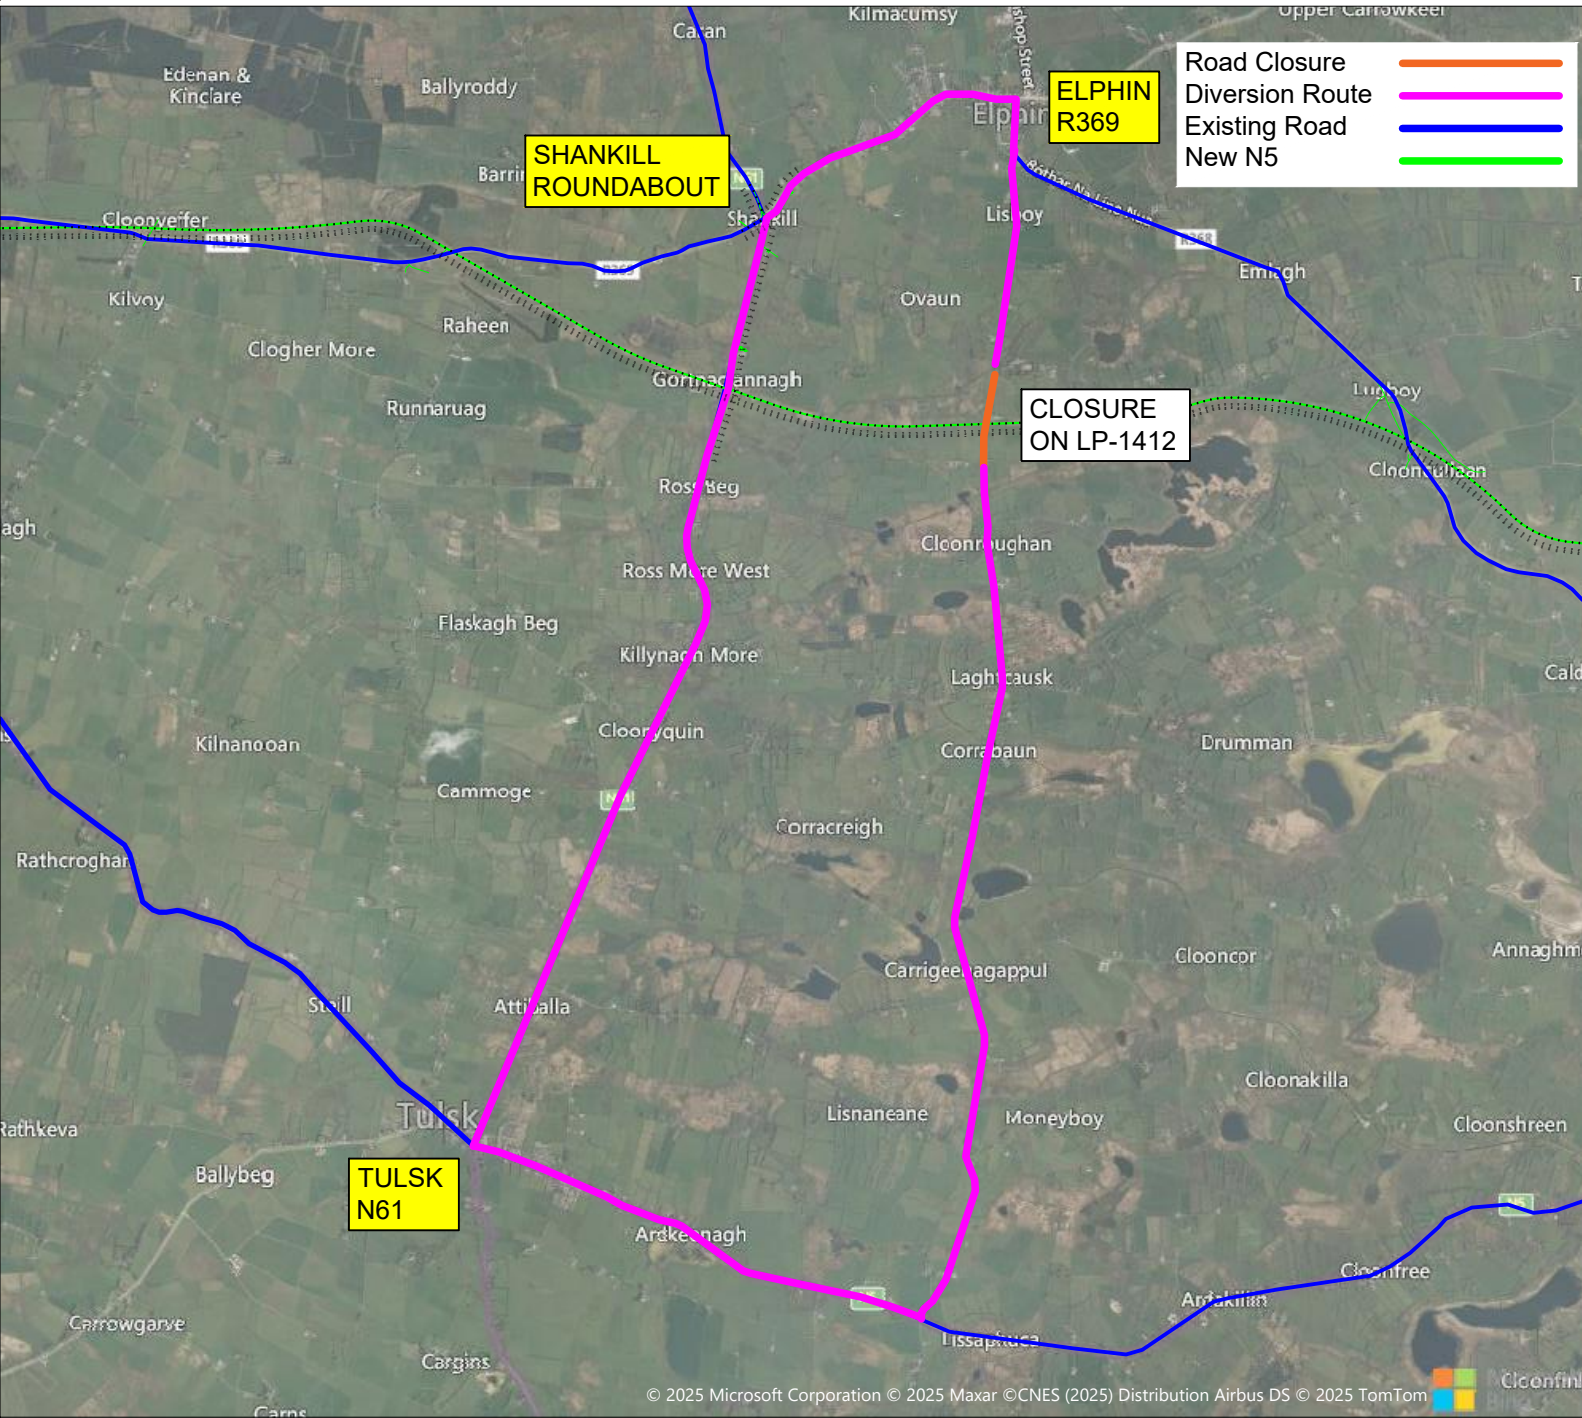

Road Closure
Diversion Route
Existing Road
New N5

LP-1412
Temporary Road
Closure and
Detour Route

No.	Revision / Issue	Date



CIVIL ENGINEERING CONTRACTORS
BALLYVAHAN BRIDGE Tel: +353 (0) 94 925 6211
FOXFORD COUNTY MAYO Fax: +353 (0) 94 925 7221
IRELAND
info@willsbros.com www.willsbros.com

Client: Roscommon County Council	Scale: NTS Date: 08/07/24
Project: N5 Ballaghaderreen to Scramogue	Drawn: SM Checked:
Title: Road Closure and Detour Routes LP-1412	Drawing No.: RC-020