


L 6023  
 Temporary Road  
 Closure and  
 Diversion at  
 Cartronagor/Raheen

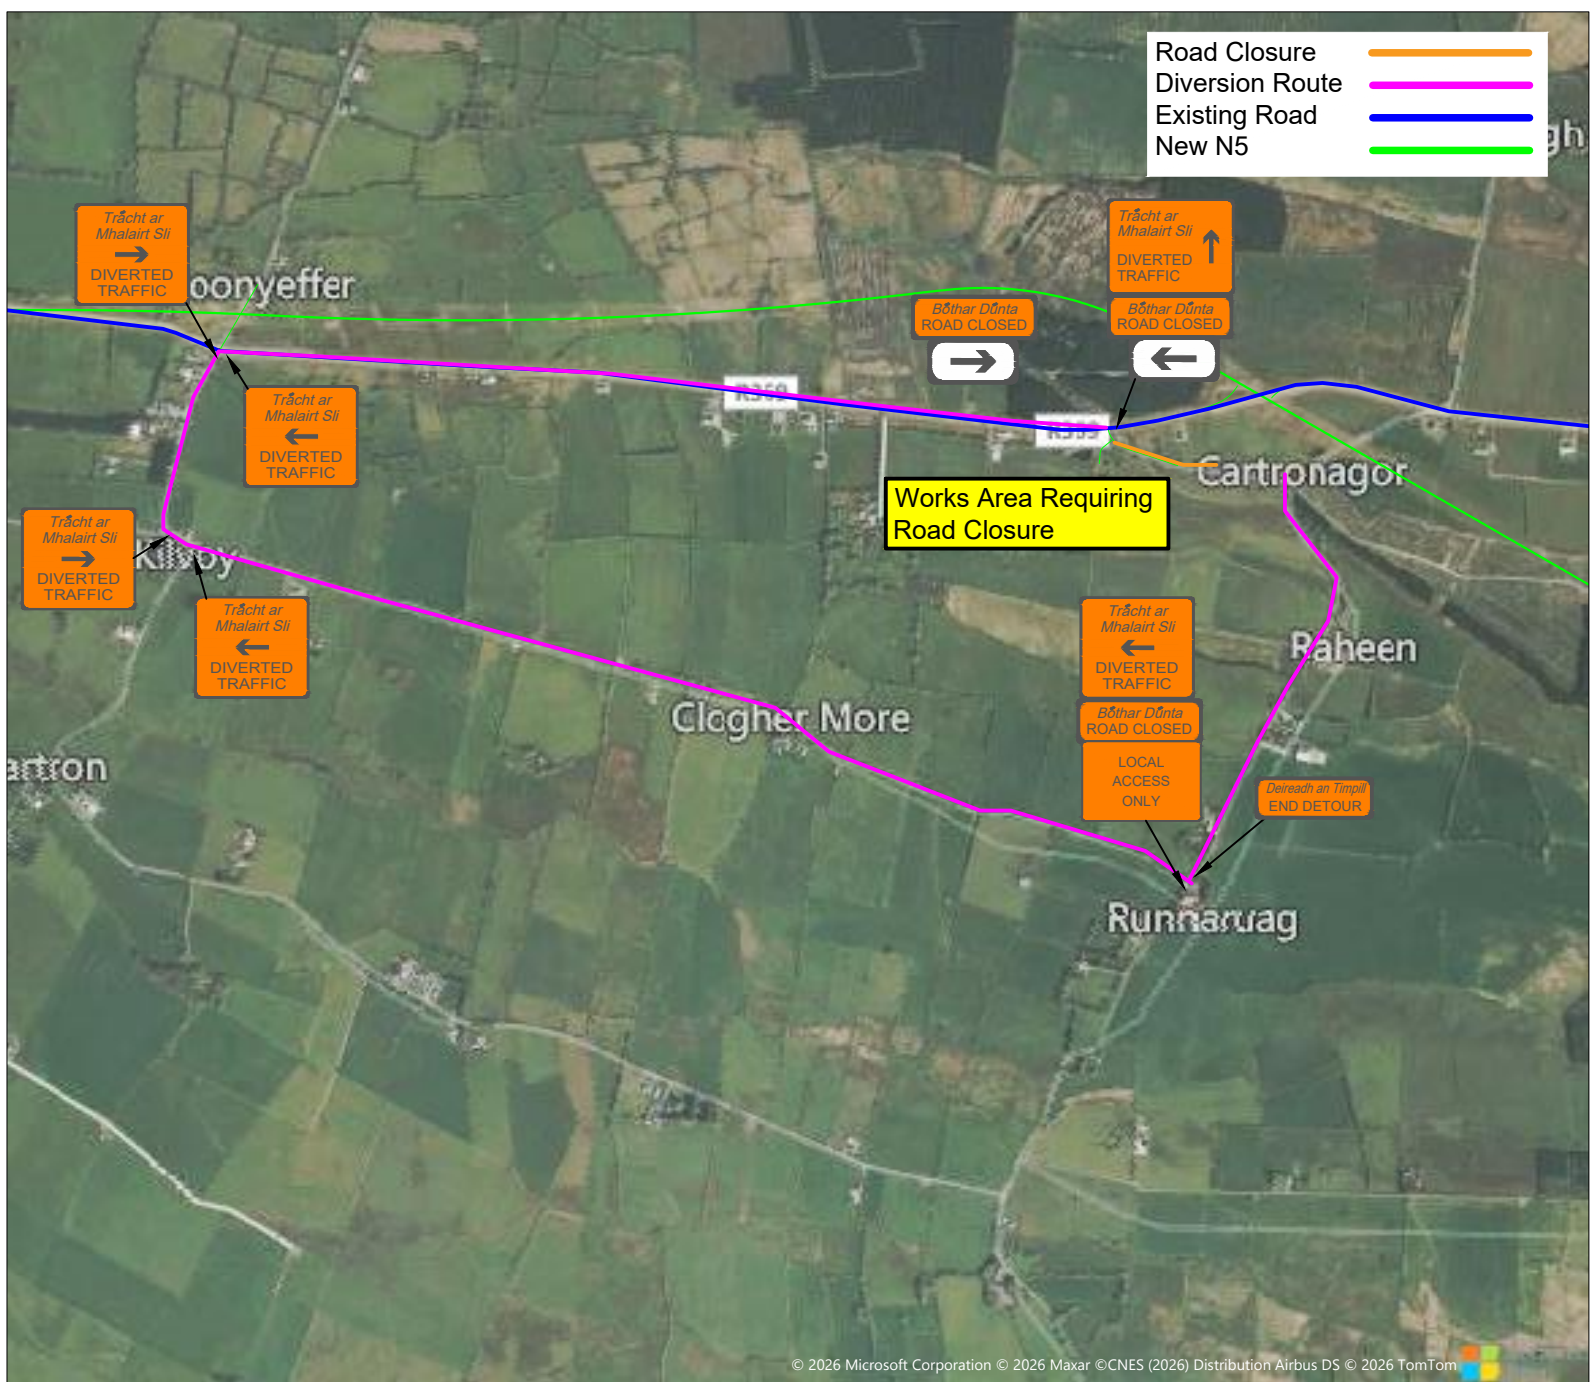

No.	Revision / Issue	Date

**Wills Bros Ltd**  
 CIVIL ENGINEERING CONTRACTORS  
 BALLYLAHAN, BELMONT, DUBLIN 15  
 FOXFORD, COUNTY MAYO, IRELAND  
 Tel: +353 (0) 94 925 6221  
 Fax: +353 (0) 94 925 7221  
 info@willsbros.com      www.willsbros.com

<b>Client:</b> Roscommon County Council	<b>Scale:</b> NTS
<b>Project:</b> N5 Ballaghaderreen to Scramogue	<b>Date:</b> 30/04/26
<b>Title:</b> Road Closure and Detour Route L-6023	<b>Drawn:</b> SM <b>Checked:</b> <b>Drawing No.:</b> RC-019