


Design Parameters	
Road Level	2i
Roadworks Type	Static Type A
Speed Limit (km/h)	80

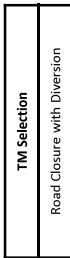

Layout Parameters	
Advance Distance (m)	480
No. of Advance signs	4
Min. Advance Sign Visibility (m)	69
Size of signs (mm)	600
Height of cones (mm)	750
Road Cross Section (m)	-
Work Zone Width (m)	-
Sideways Safety Zone (m)	N/A
Lane width (m)	N/A
Lane Taper Rate	N/A
Taper Length (m)	N/A
Longitudinal Safety Zone (m)	N/A
Longitudinal Cone Spacing (m)	N/A
Taper Cone Spacing (m)	N/A
Longitudinal Lamp Spacing (m)	N/A
Taper Lamp Spacing (m)	N/A
Max. Length of Shuttle (m)	N/A
Repeater Sign Distance (m)	N/A
Centre Line Coning	No
Speed Limit Order (km/h)	-

Client	Hanly Group		
Project Title	R362-216 Curraghboy		
Drawing Title	TM Plan 002 Diversion Route – SB Traffic		
Drawing Number	TM002	Revision	


REV	Revision Detail	Date
0	Initial draft for review	21.07.26
1	Alteration to diversion route	21.07.26

Designed	
Drawn	
Checked	
Date	

T: 087 688 5579
E: info@slgrs.com
W: www.slgrs.com



Athlone to Curraghboy
Diversion Route

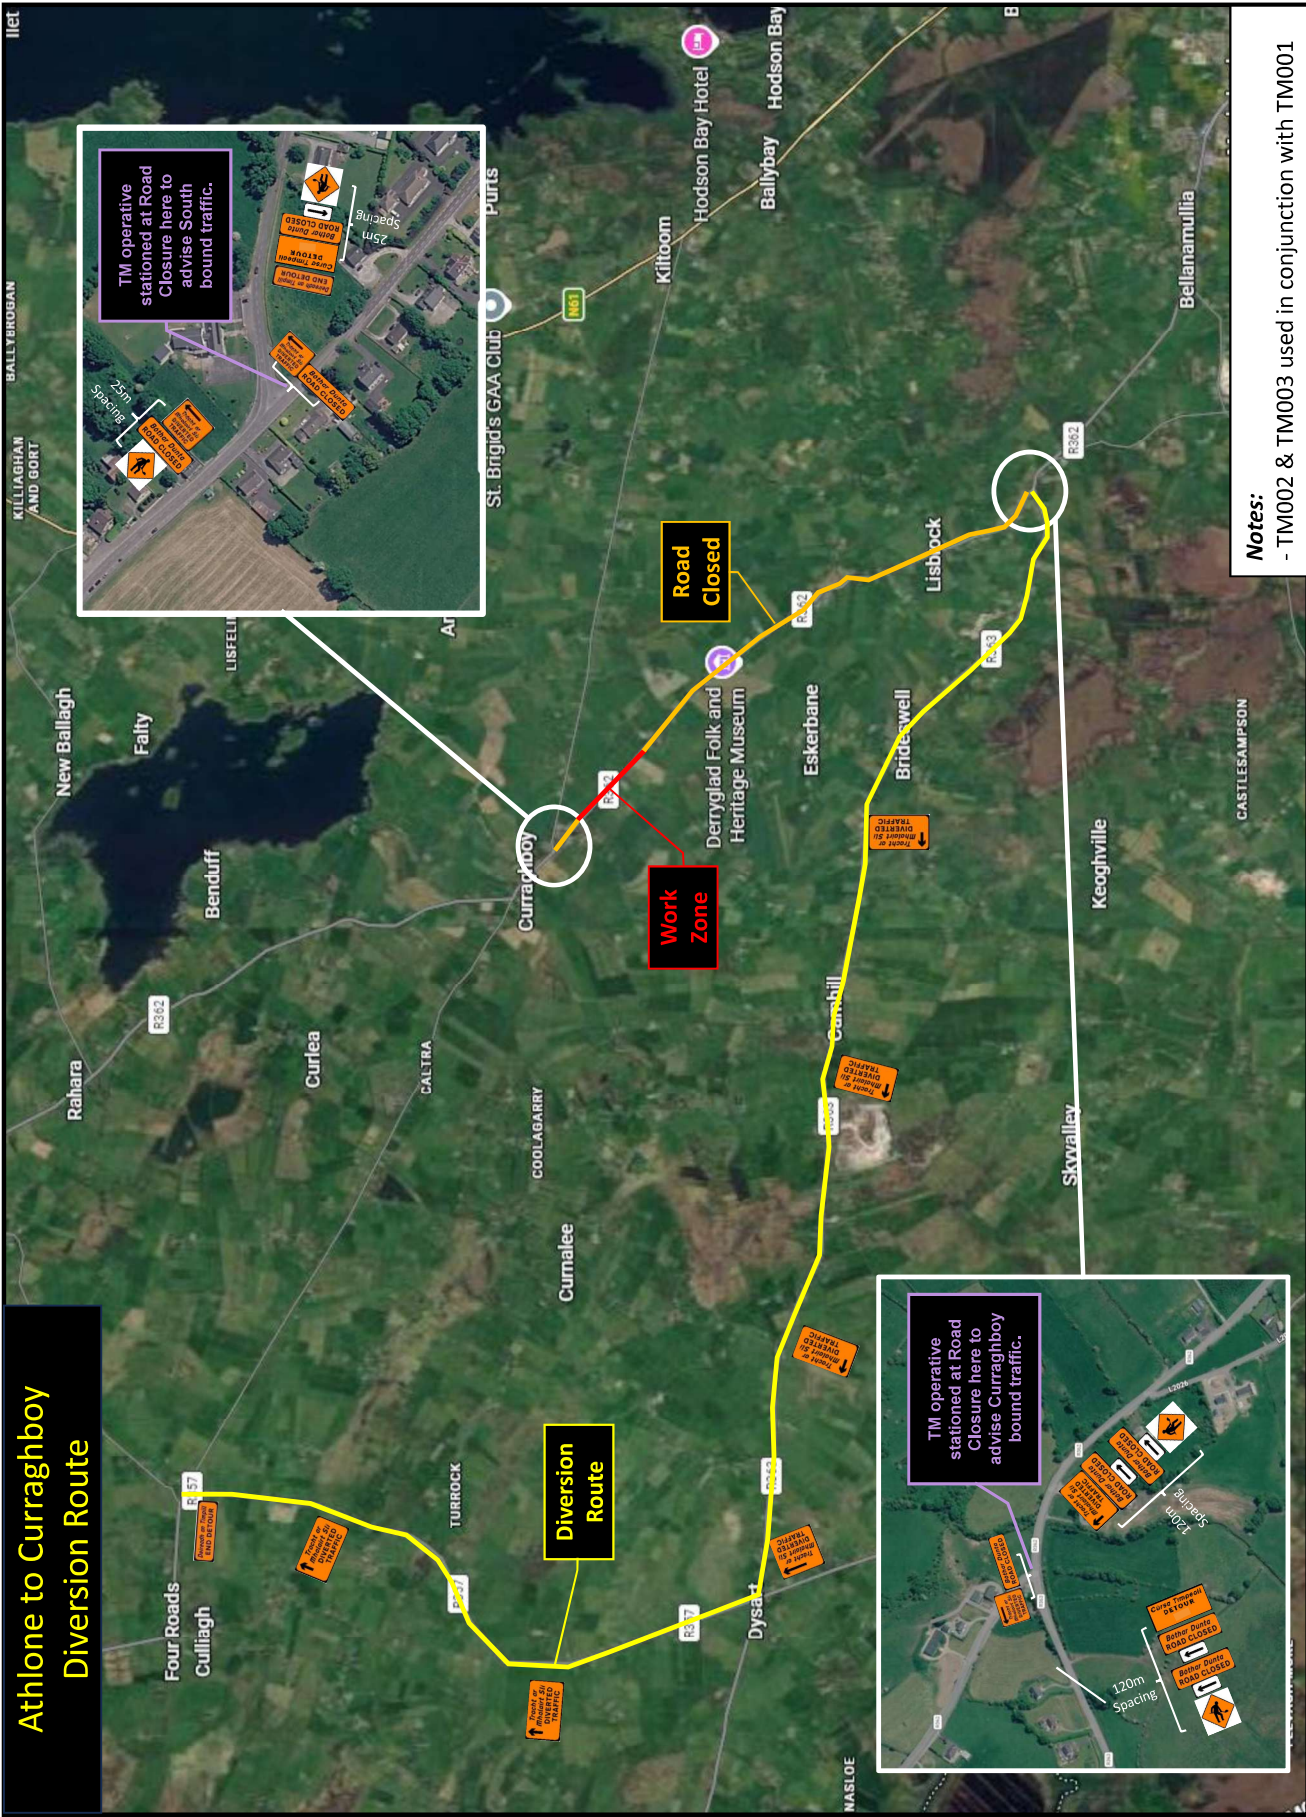

Notes:
- TM002 & TM003 used in conjunction with TM001

Design Parameters	
Road Level	21
Roadworks Type	Static Type A
Speed Limit (km/h)	80

TM Selection	
Road Closure with Diversion	

Layout Parameters	
Advance Distance (m)	480
No. of Advance signs	4
Min. Advance Sign Visibility (m)	69
Size of signs (mm)	600
Height of cones (mm)	750
Road Cross Section (m)	-
Work Zone Width (m)	-
Sideways Safety Zone (m)	N/A
Lane width (m)	N/A
Lane Taper Rate	N/A
Taper Length (m)	N/A
Longitudinal Safety Zone (m)	N/A
Longitudinal Cone Spacing (m)	N/A
Taper Cone Spacing (m)	N/A
Longitudinal Lamp Spacing (m)	N/A
Taper Lamp Spacing (m)	N/A
Max. Length of Shuttle (m)	N/A
Repeater Sign Distance (m)	N/A
Centre Line Coning	No
Speed Limit Order (km/h)	-

Client	Hamly Group
Project Title	R362-216 Curraghboy
Drawing Title	TM Plan 003 Diversion Route – NB Traffic
Drawing Number	TM003
Revision	1

REV	Revision Detail	Date
0	Initial draft for review	21.07.26
1	Alteration to diversion route	21.07.26

Designed	
Drawn	
Checked	
Date	

SLG Road Safety LTD
Cogary
Ballybofey
Co Donegal

T: 087 688 5579
E: info@sigroadsafety.com
W: www.sigrs.com

SLG
Traffic Management