
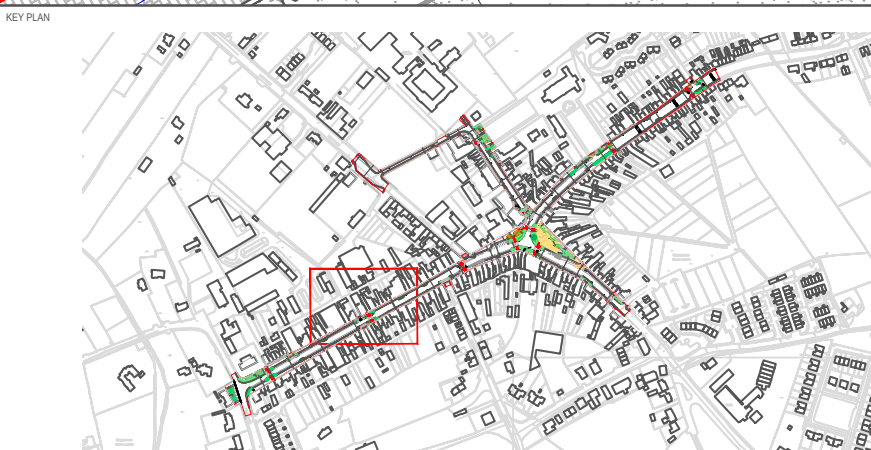


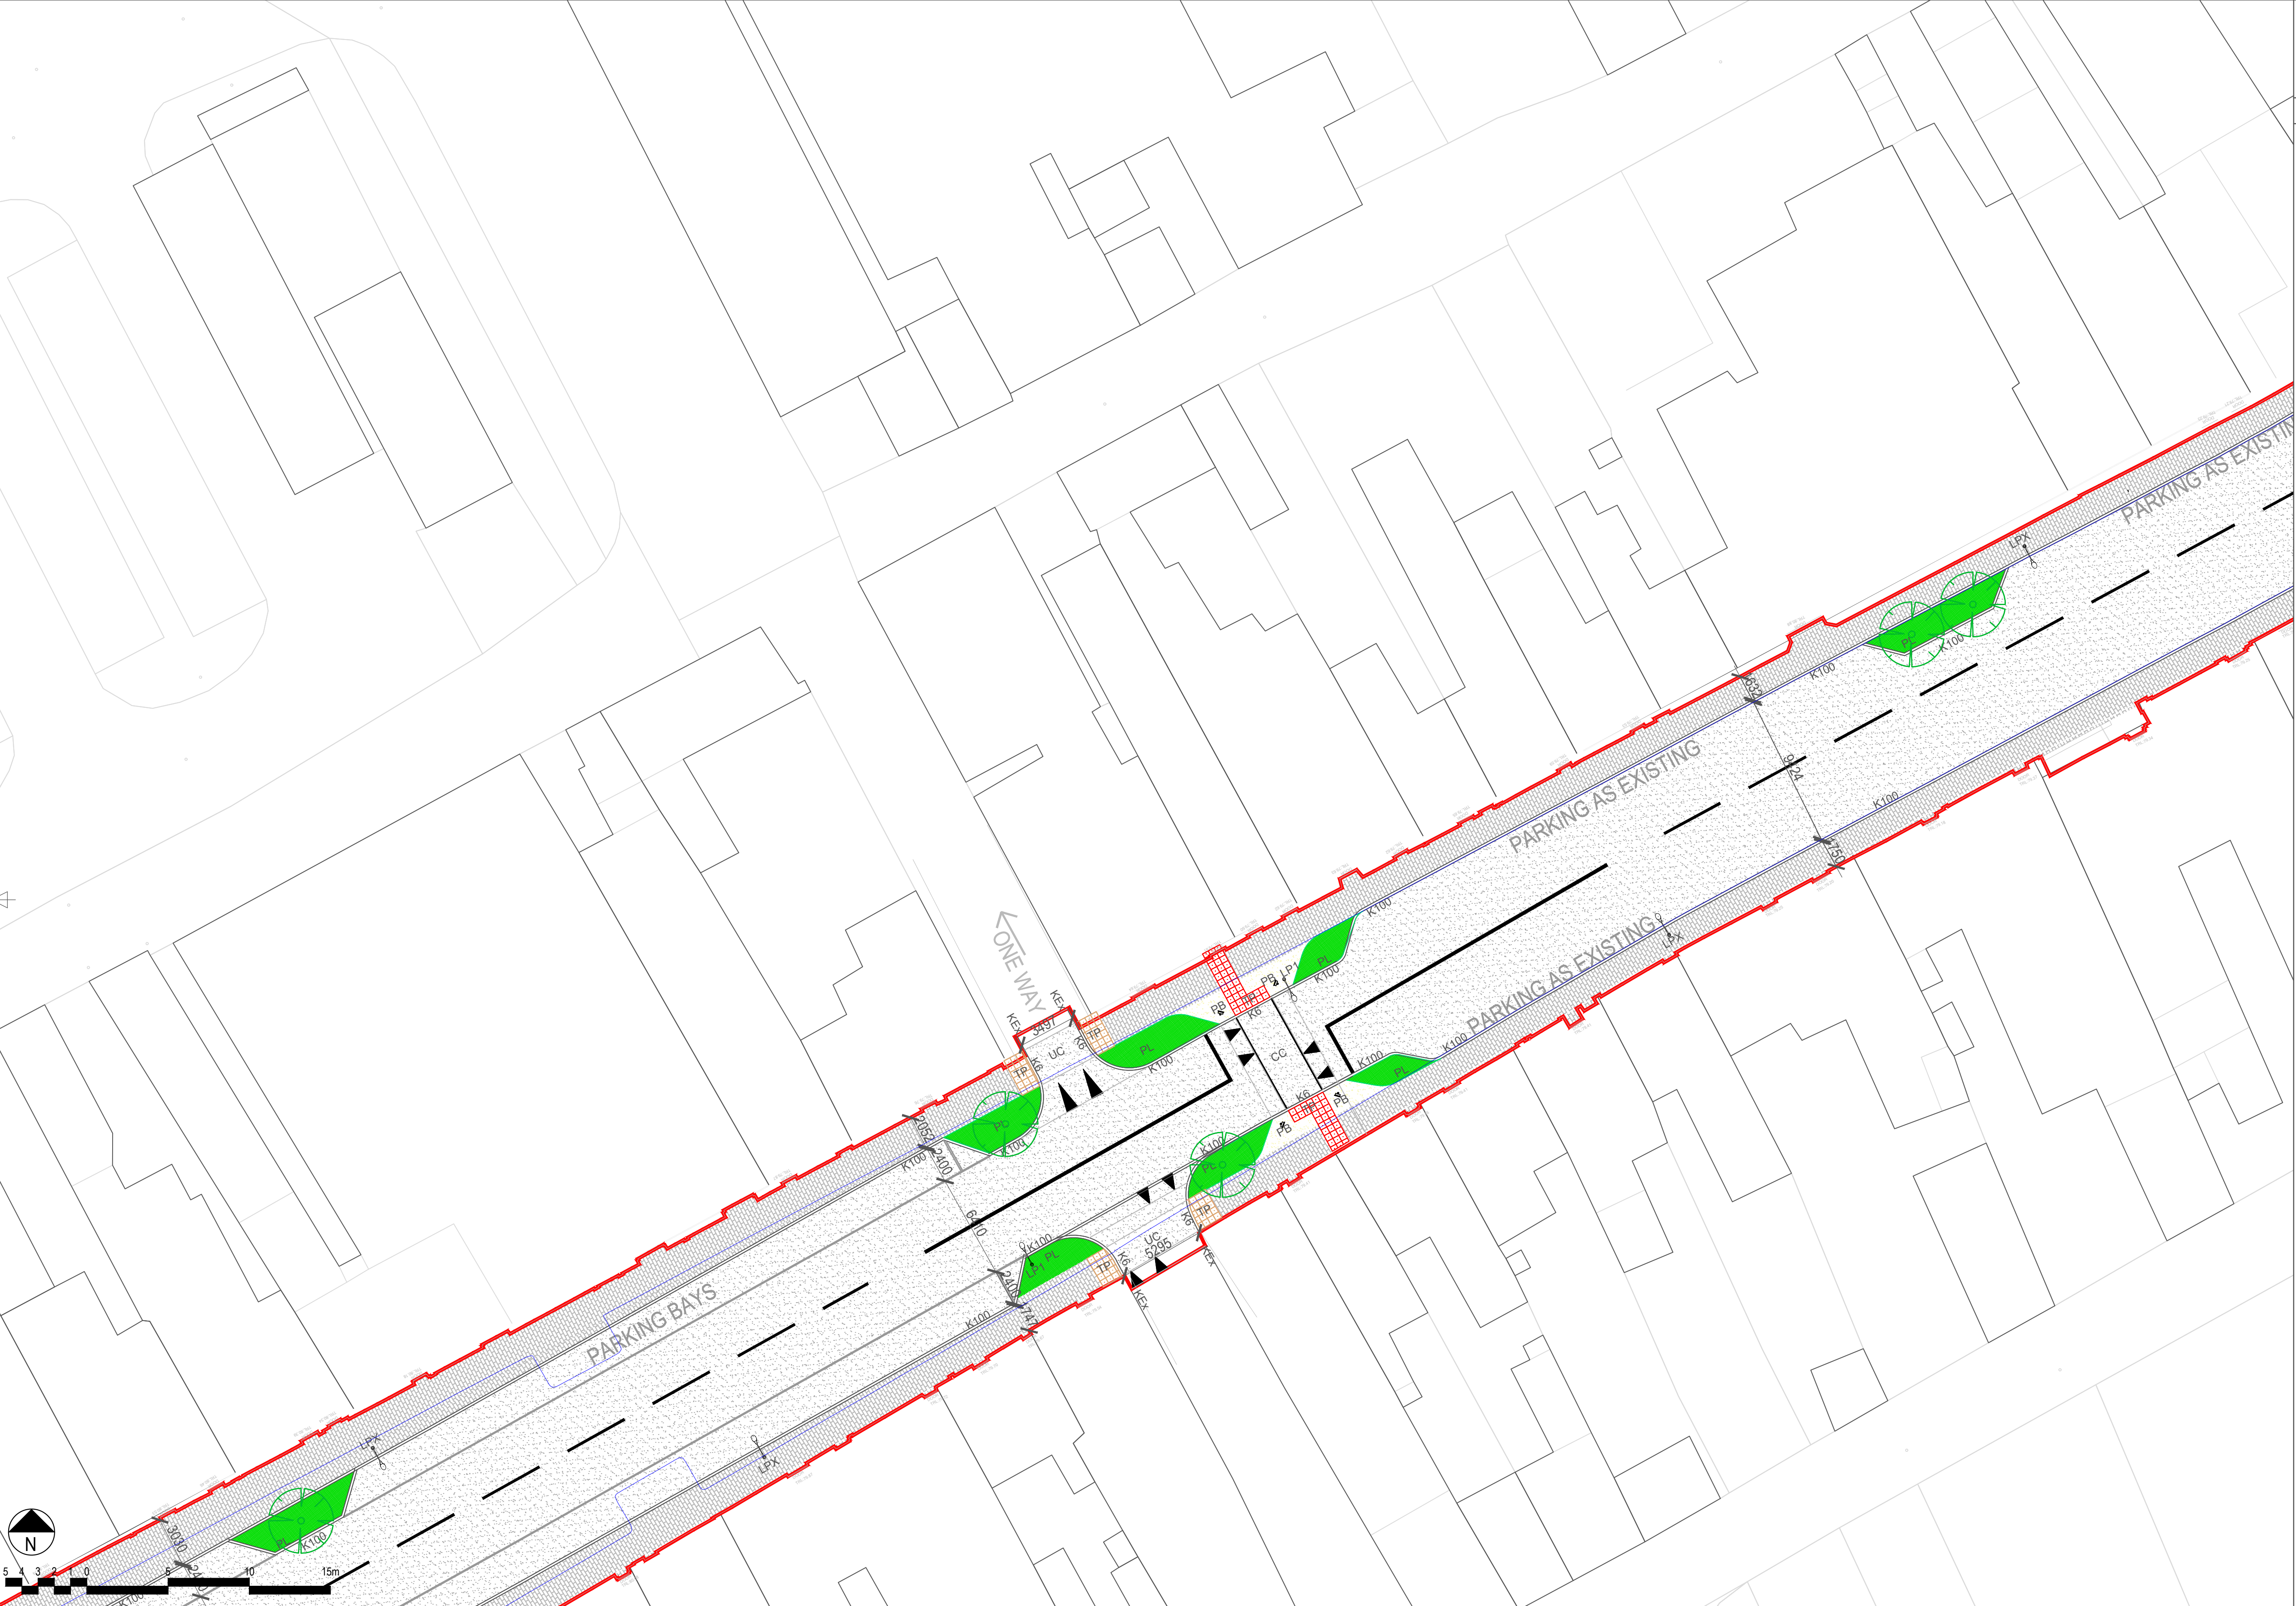

BUILDING DESIGN PARTNERSHIP SHALL HAVE NO RESPONSIBILITY FOR ANY USE MADE OF THIS DOCUMENT OTHER THAN FOR THAT WHICH IT WAS PREPARED AND ISSUED.

ALL DIMENSIONS SHOULD BE CHECKED ON SITE.

DO NOT SCALE FROM THIS DRAWING.

ANY DRAWING ERRORS OR DIVERGENCES SHOULD BE BROUGHT TO THE ATTENTION OF BUILDING DESIGN PARTNERSHIP AT THE ADDRESS SHOWN BELOW.

NOTES

Key

- Boundary
- Existing Kerbline

PAVING

- Asphalt footpath with decorative surface dressing
- Asphalt to road
- Silver grey granite paving/ concrete block paving
- Feature paving

CROSSINGS, EDGING & DRAINAGE

- TP Tactile Paving to crossings
- BB Beisha Beacon
- PB Push Button to Crossing
- BF Bus Flag to Bus Stop
- KEx Existing Kerbs retain
- Kx Granite kerb to x height mm
- Kxc Granite Kerb to x height with chamfered edge
- UC Uncontrolled Crossing
- TC Toucan Crossing
- CC Controlled Crossing
- ZC Zebra Crossing

STREET FURNITURE

- CS New Proposed Cycle stands
- BE1 New Proposed Bench
- LPX Existing Lighting to be upgraded
- LP1 New Proposed Street Light
- LP2 New Town Square Feature Lights
- DN Town Center notice board and information point

TREES & SOFT LANDSCAPE

- Existing Tree to be Retained
- New Proposed Street Trees
- New Proposed Low Level Planting
- Proposed Grass joint Paving

PROJECT TITLE
Ballaghaderreen Public Realm Enhancement Project

PROJECT NO.
P3001668

DRAWING TITLE
General Arrangement Plan

8 of 9

DRAWING NO.
BPR (90) LP208

SCALE
@ A1

DATE
19.07.21

REVISION
R00

FIRST ISSUE PLANNING ISSUE

AG MK 19/07/21

ROS COM MON

Comhairle Contae Ros Comáin
Roscommon County Council

BDP.

Blackhall Green
Stoneybatter
Dublin D07 V0RF
Ireland
T +353 1 474 0600

www.bdp.com