

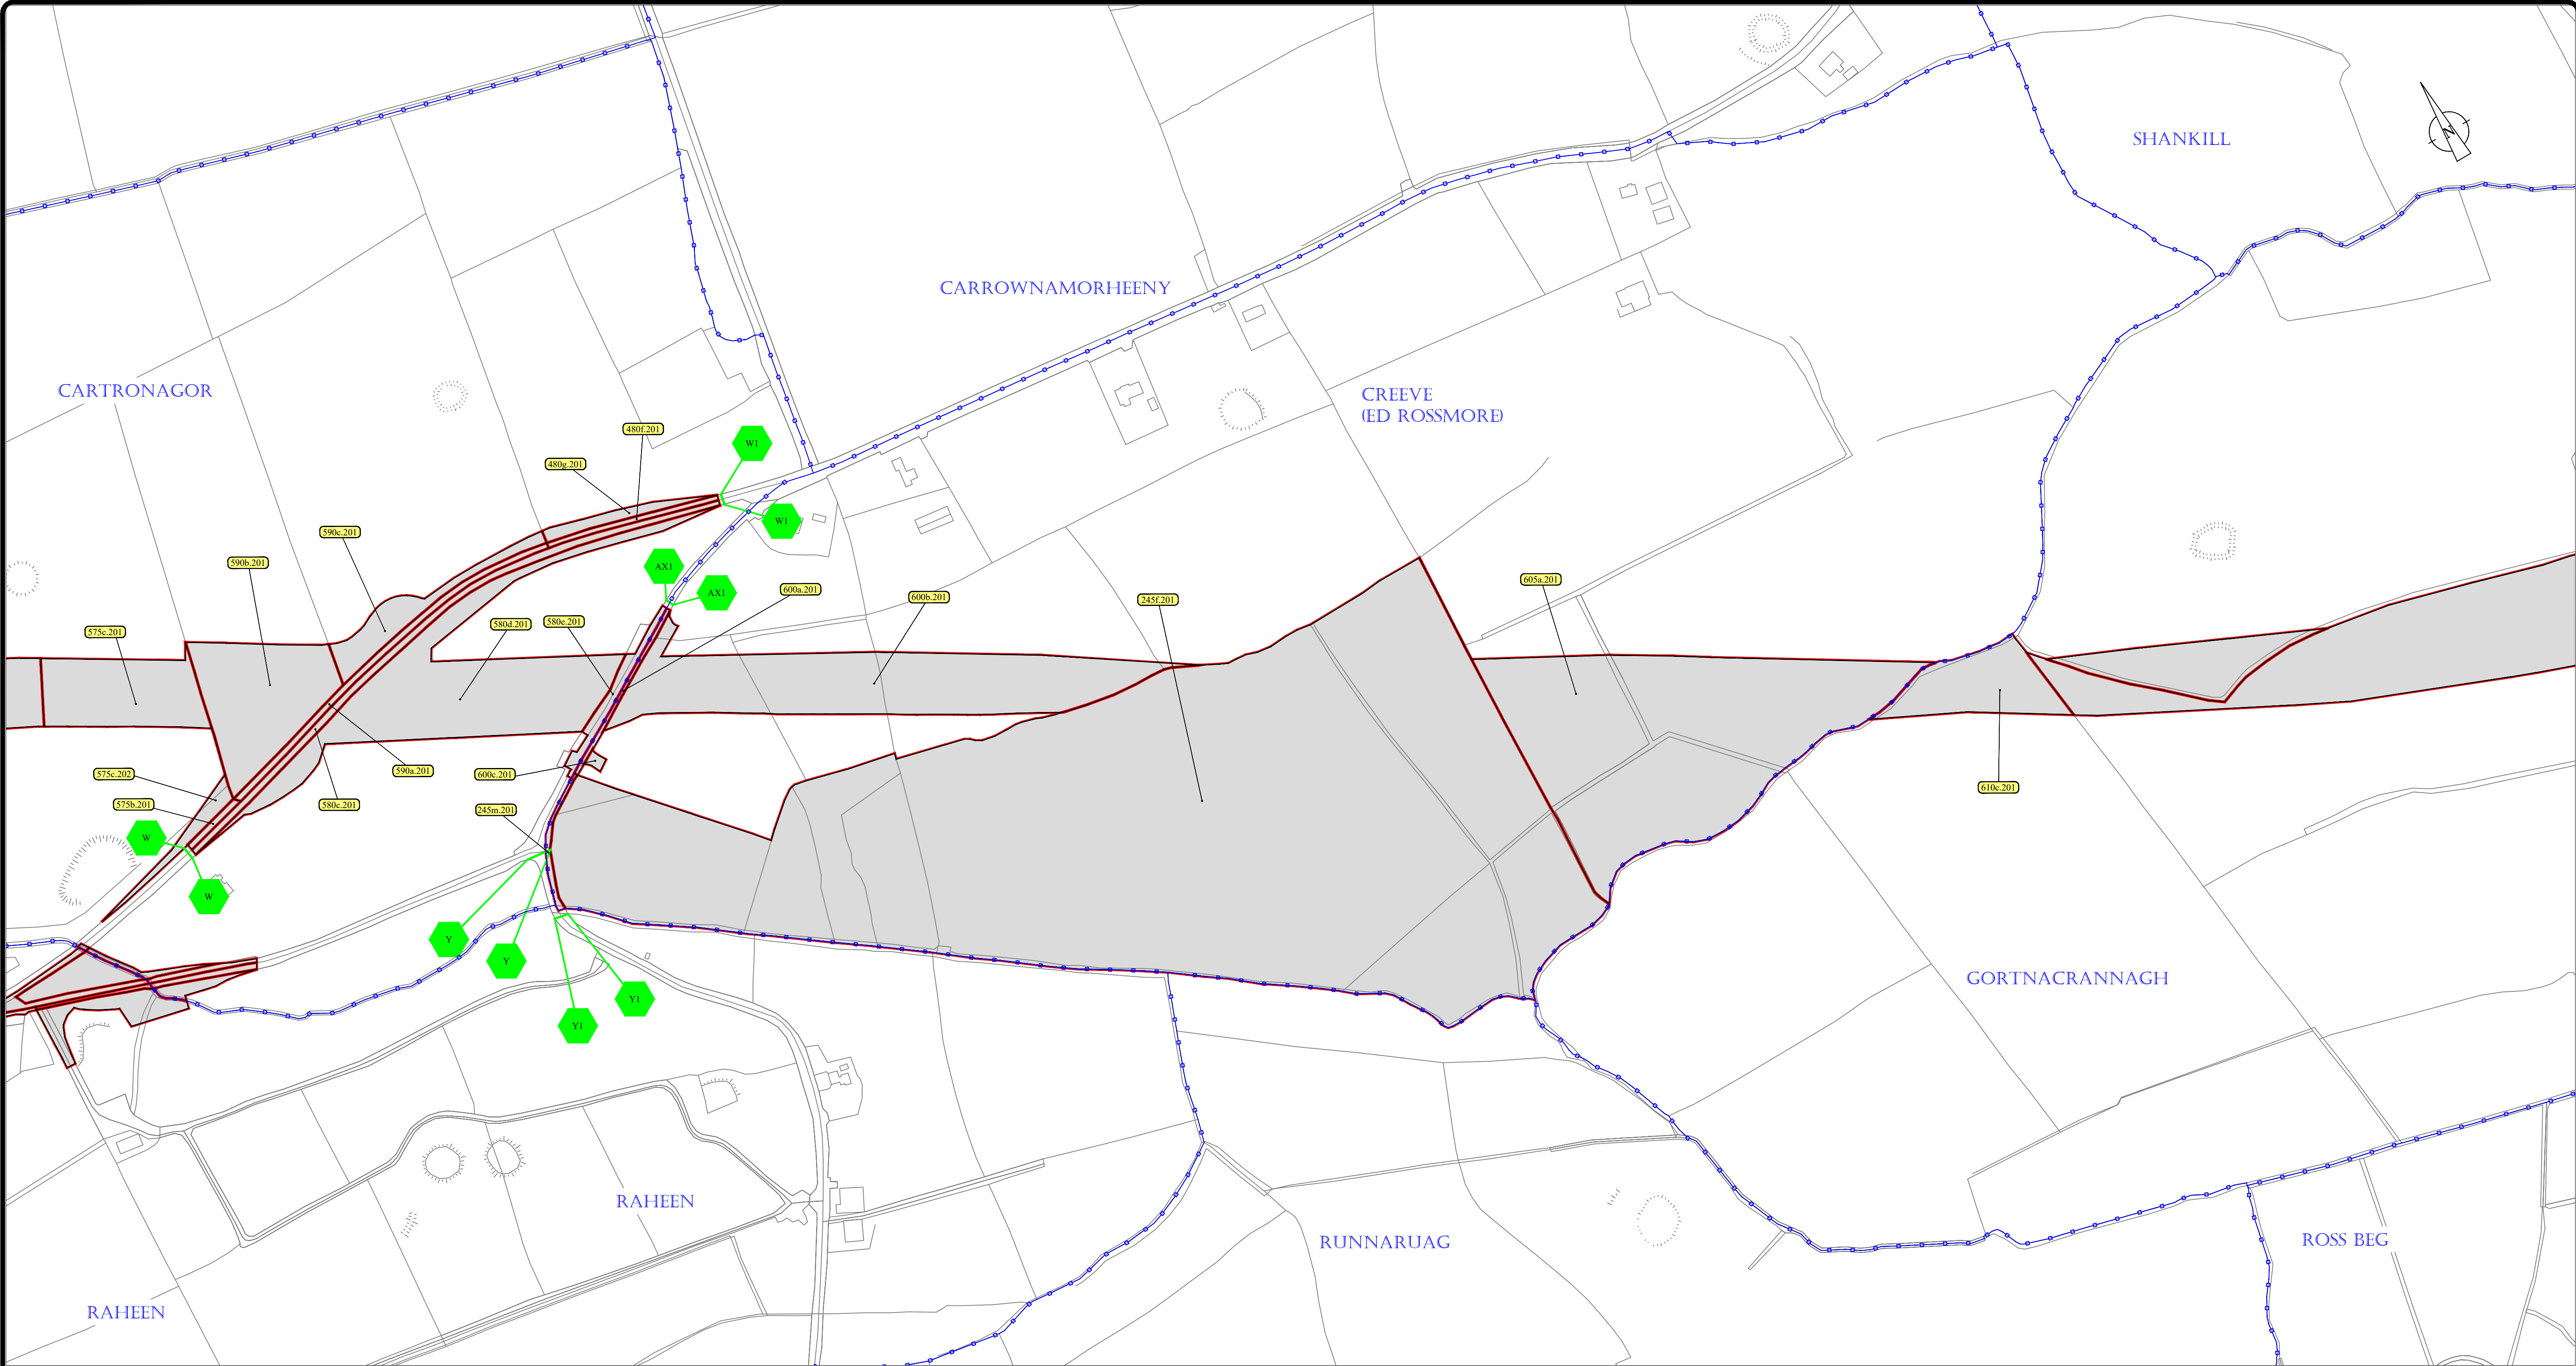


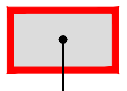


101a.201

Land other than land consisting of a house or houses unfit for human habitation and not capable of being rendered fit for human habitation at reasonable expense.

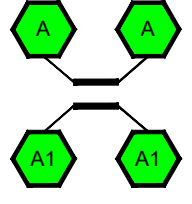

Right of way to be extinguished as described in the Compulsory Purchase Order Schedule Part II.



Townland Boundary.

Note:
Townland Boundaries shown have been abstracted from Ordnance Survey Mapping and may not relate to existing features as surveyed.

Roscommon County Council

N5 Ballaghaderreen to Scramoge Road Project

Compulsory Purchase Order (No. 1) 2017 (Roads and Transportation)


Deposit Map

Sheet 12 of 25

The official seal of Roscommon County Council was affixed hereto in the Presence of:

Chief Executive

Nominated Employee

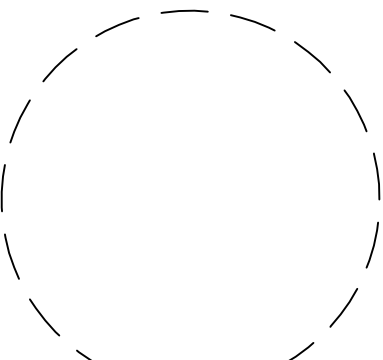


Dated this ___ day of _____ 2017.

Roscommon County Council
Mr. Eugene Cummins, Chief Executive
Comhairle Contae Ros Comáin
Anas an Chontae, Roscommon, Co. Roscommon, Ireland.
Tel:- (+353 (0) 90) 6637100 Fax:- (+353 (0) 90) 6625599



Roscommon National Roads Regional Office
Mr. Martin Curley, Senior Engineer
Oifig Réigiúnach um Boithre Naisiunta, Ros Comáin
Racecourse Road, Roscommon, Co. Roscommon, Ireland.
Tel:- (+353 (0) 90) 6627004 Fax:- (+353 (0) 90) 6627040



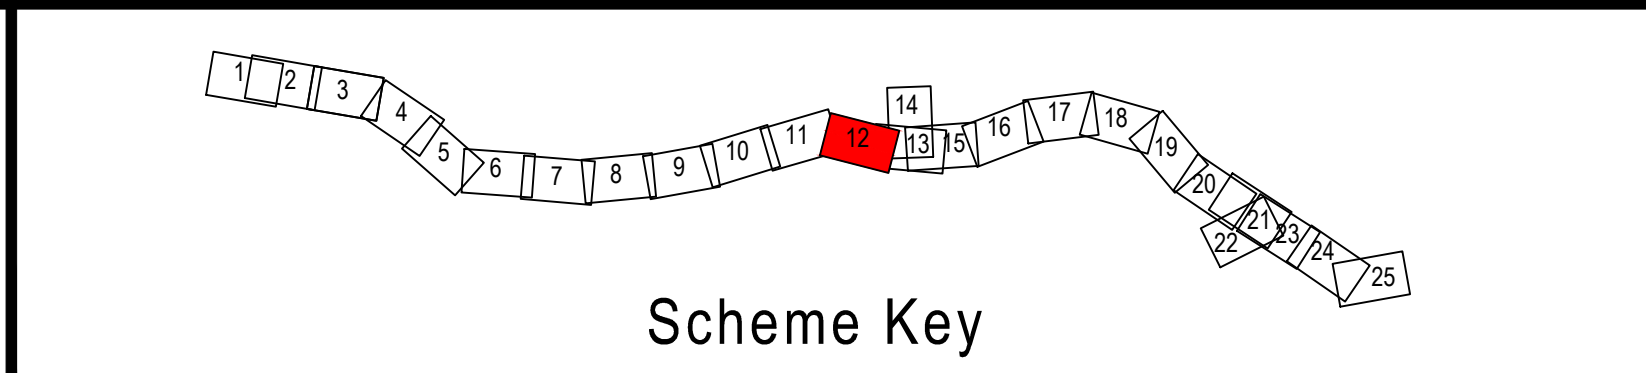

Project

N5 Ballaghaderreen to Scramoge Road Project

Prepared by: M.F.	Scale: 1:2,500
Checked by: M.K.	Date: Final - ABP Confirmed
Approved by: M.K.	Drawing. No.: RN1411218-15-25425-12

Dated this ___ day of _____ 2017.