


SITE AREA = 2.0 HECTARES

 PROPOSED SITE BOUNDARY
 RCC LAND OWNERSHIP

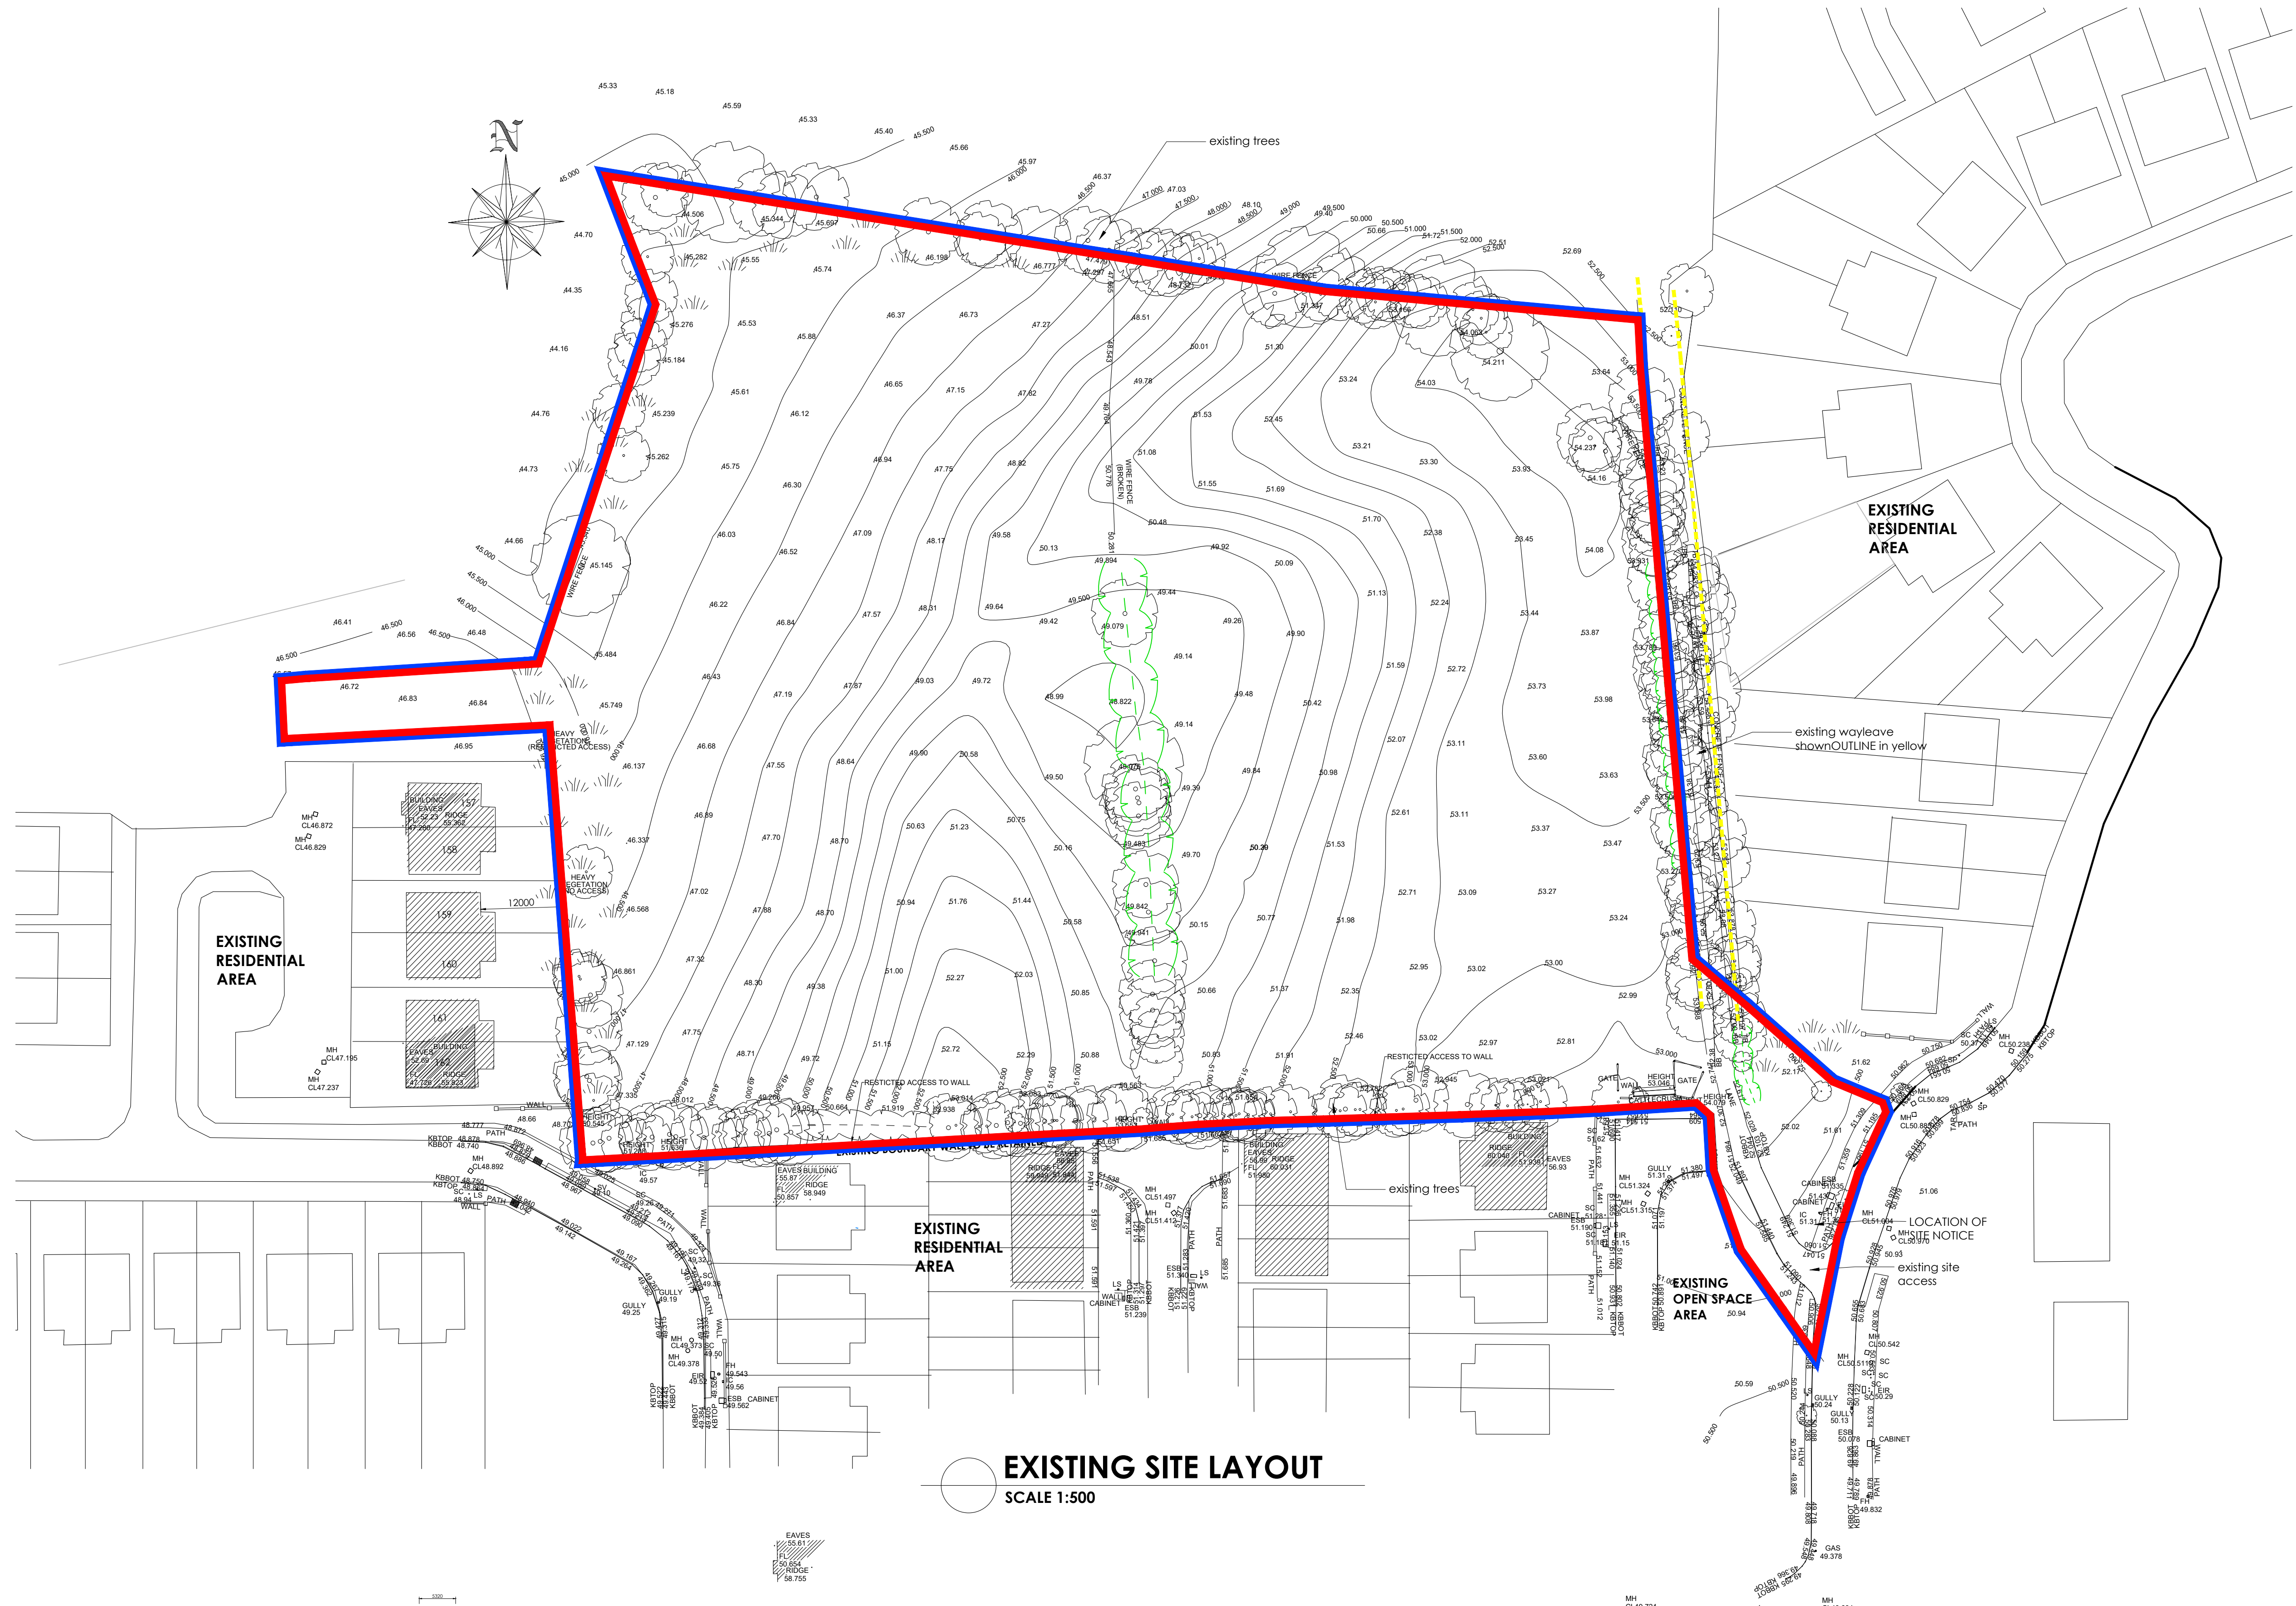

NOTES :

*This drawing is copyright and may not be copied or altered without permission.
Use only figured dimensions. Do not scale this drawing.
The contractor is responsible for checking all dimensions on site prior to construction.
The Architects are to be notified of any discrepancies prior to work commencing.
Levels and contours, shown on drawings, are relative to local datum unless specified*

[illegible]

PROJECT: ROSCOMMON COUNTY COUNCIL			
ADDRESS: PROPOSED RESIDENTIAL DEVELOPMENT AT			
DRAWING: S/LI AN CHOISTE, MONKSLAND, CO. ROSCOMMON			
EXISTING SITE LAYOUT			
CAD REF:	SCALE:	DWG. NO.:	
22571	1:500		
DATE:	REV:	22571-SRV-000	
19.04.2024			