


ARAS SIDE

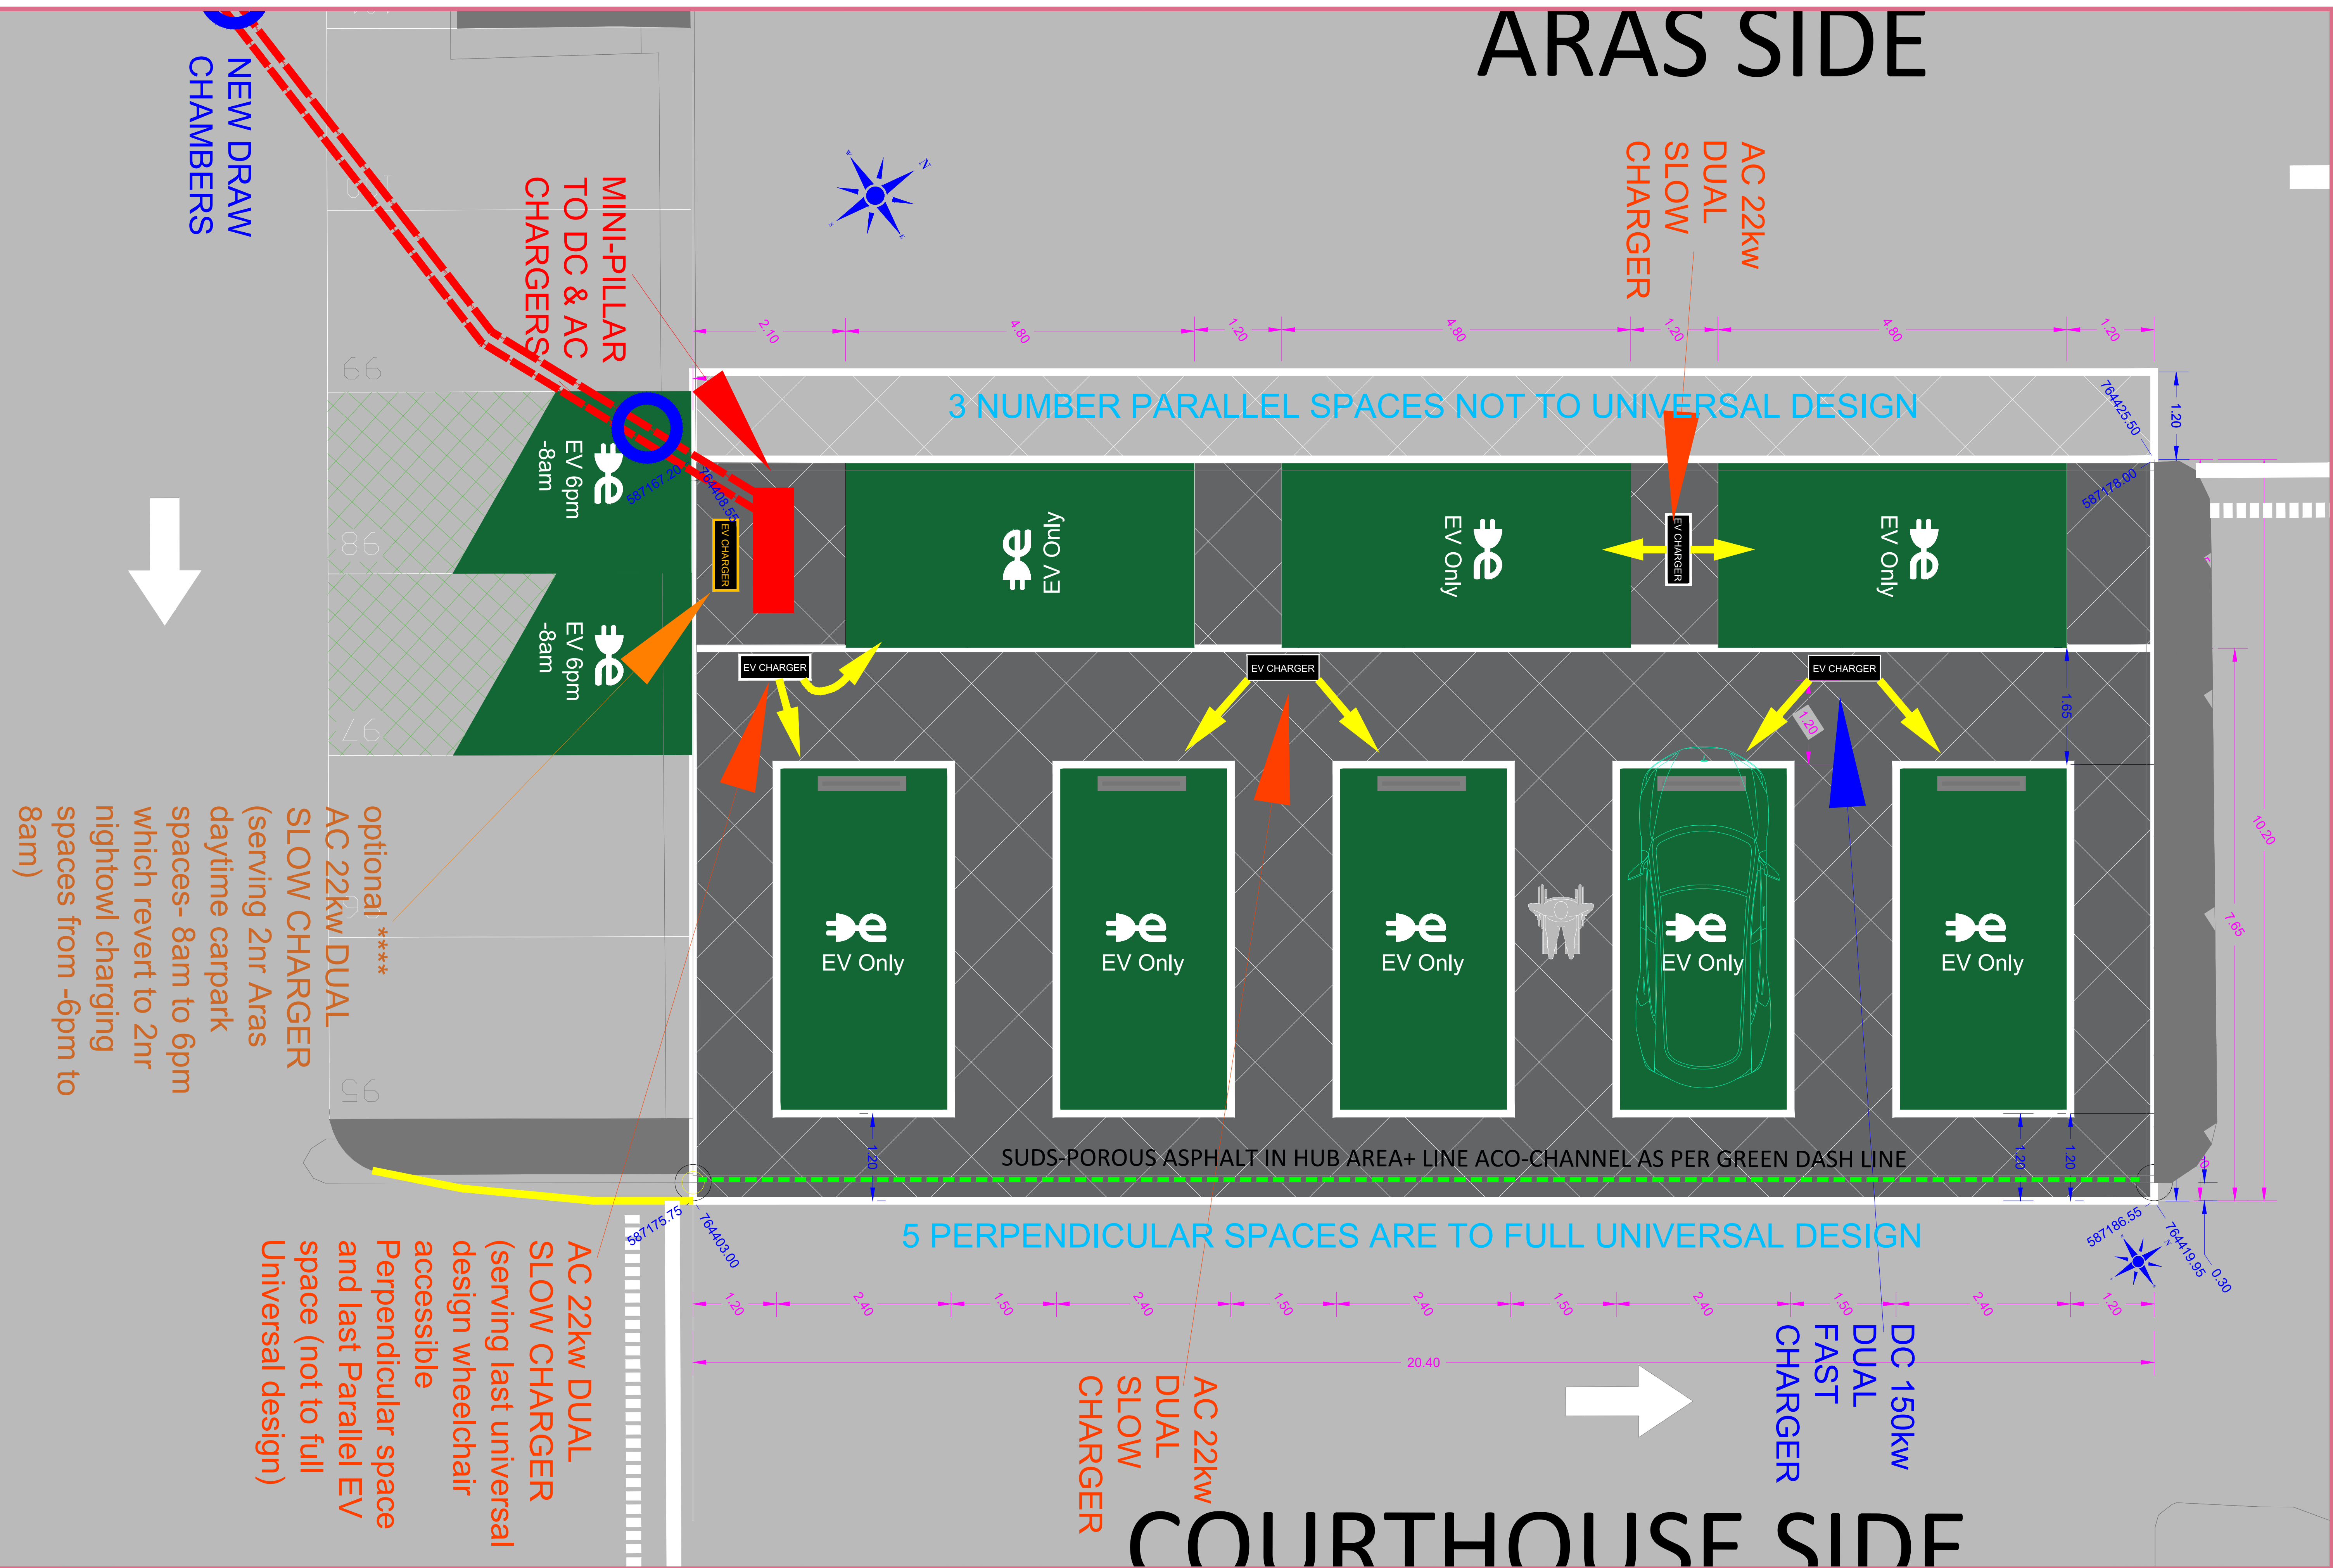

COURTHOUSE SIDE