


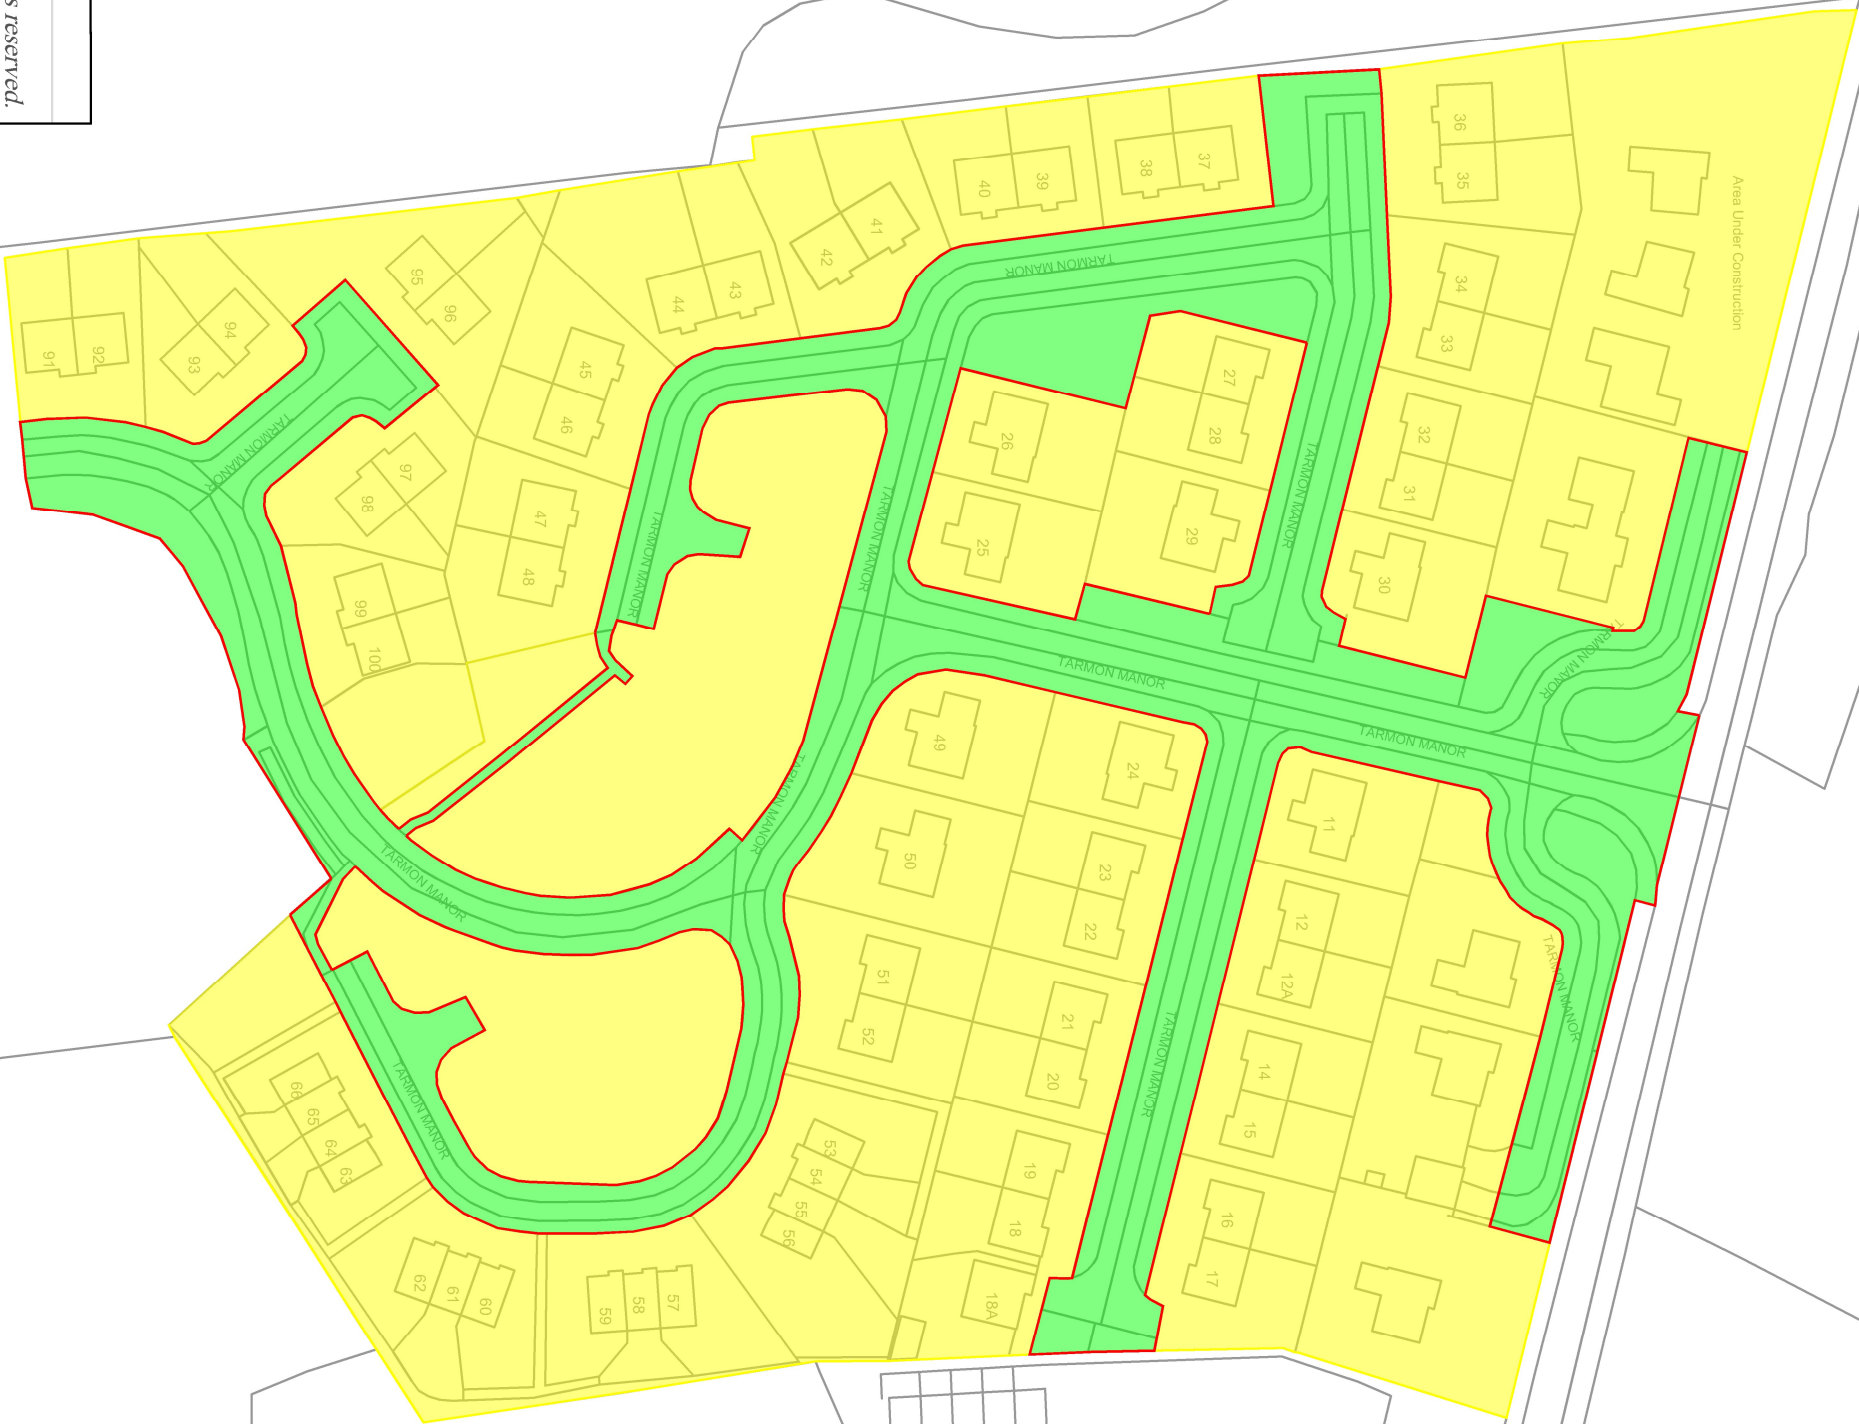

Legend

- Outline of areas to be Taken In Charge pursuant to the Planning and Development Acts as amended & Roads Act 1993*
- Outline of areas NOT to be Taken In Charge pursuant to the Planning and Development Acts as amended & Roads Act 1993



OSI Map Reference 3035-C

© Ordnance Survey Ireland. All rights reserved.
Licence number 2021/18CCMA
Roscommon County Council



ROSCOMMON COUNTY COUNCIL.
Roads Department,
Ara an Orlaie, Roscommon,
Phone 089 66 37100
Head of Roads and Transportation



Notes

* Roscommon County Council shall not be responsible for grass cutting or maintenance of grass verges, incidental ornamental/landscaped areas or shrubberies.

Date	By	Revision

Project: Estate to be Taken In Charge - CUSHLA VILLAGE - Monksland			
Title: TTC - Estates	Date: January 2025	Drawing No.: TTC-001	
Scale: 1:1250	Drawn: D. Carr	Checked:	
Author:	Revisions:		