


# LONGITUDINAL SECTION ALONG ACCESS ROAD

Scales: Vertical - 20'-0" to 1 inch, Horizontal - 20'-0" to 1 inch.

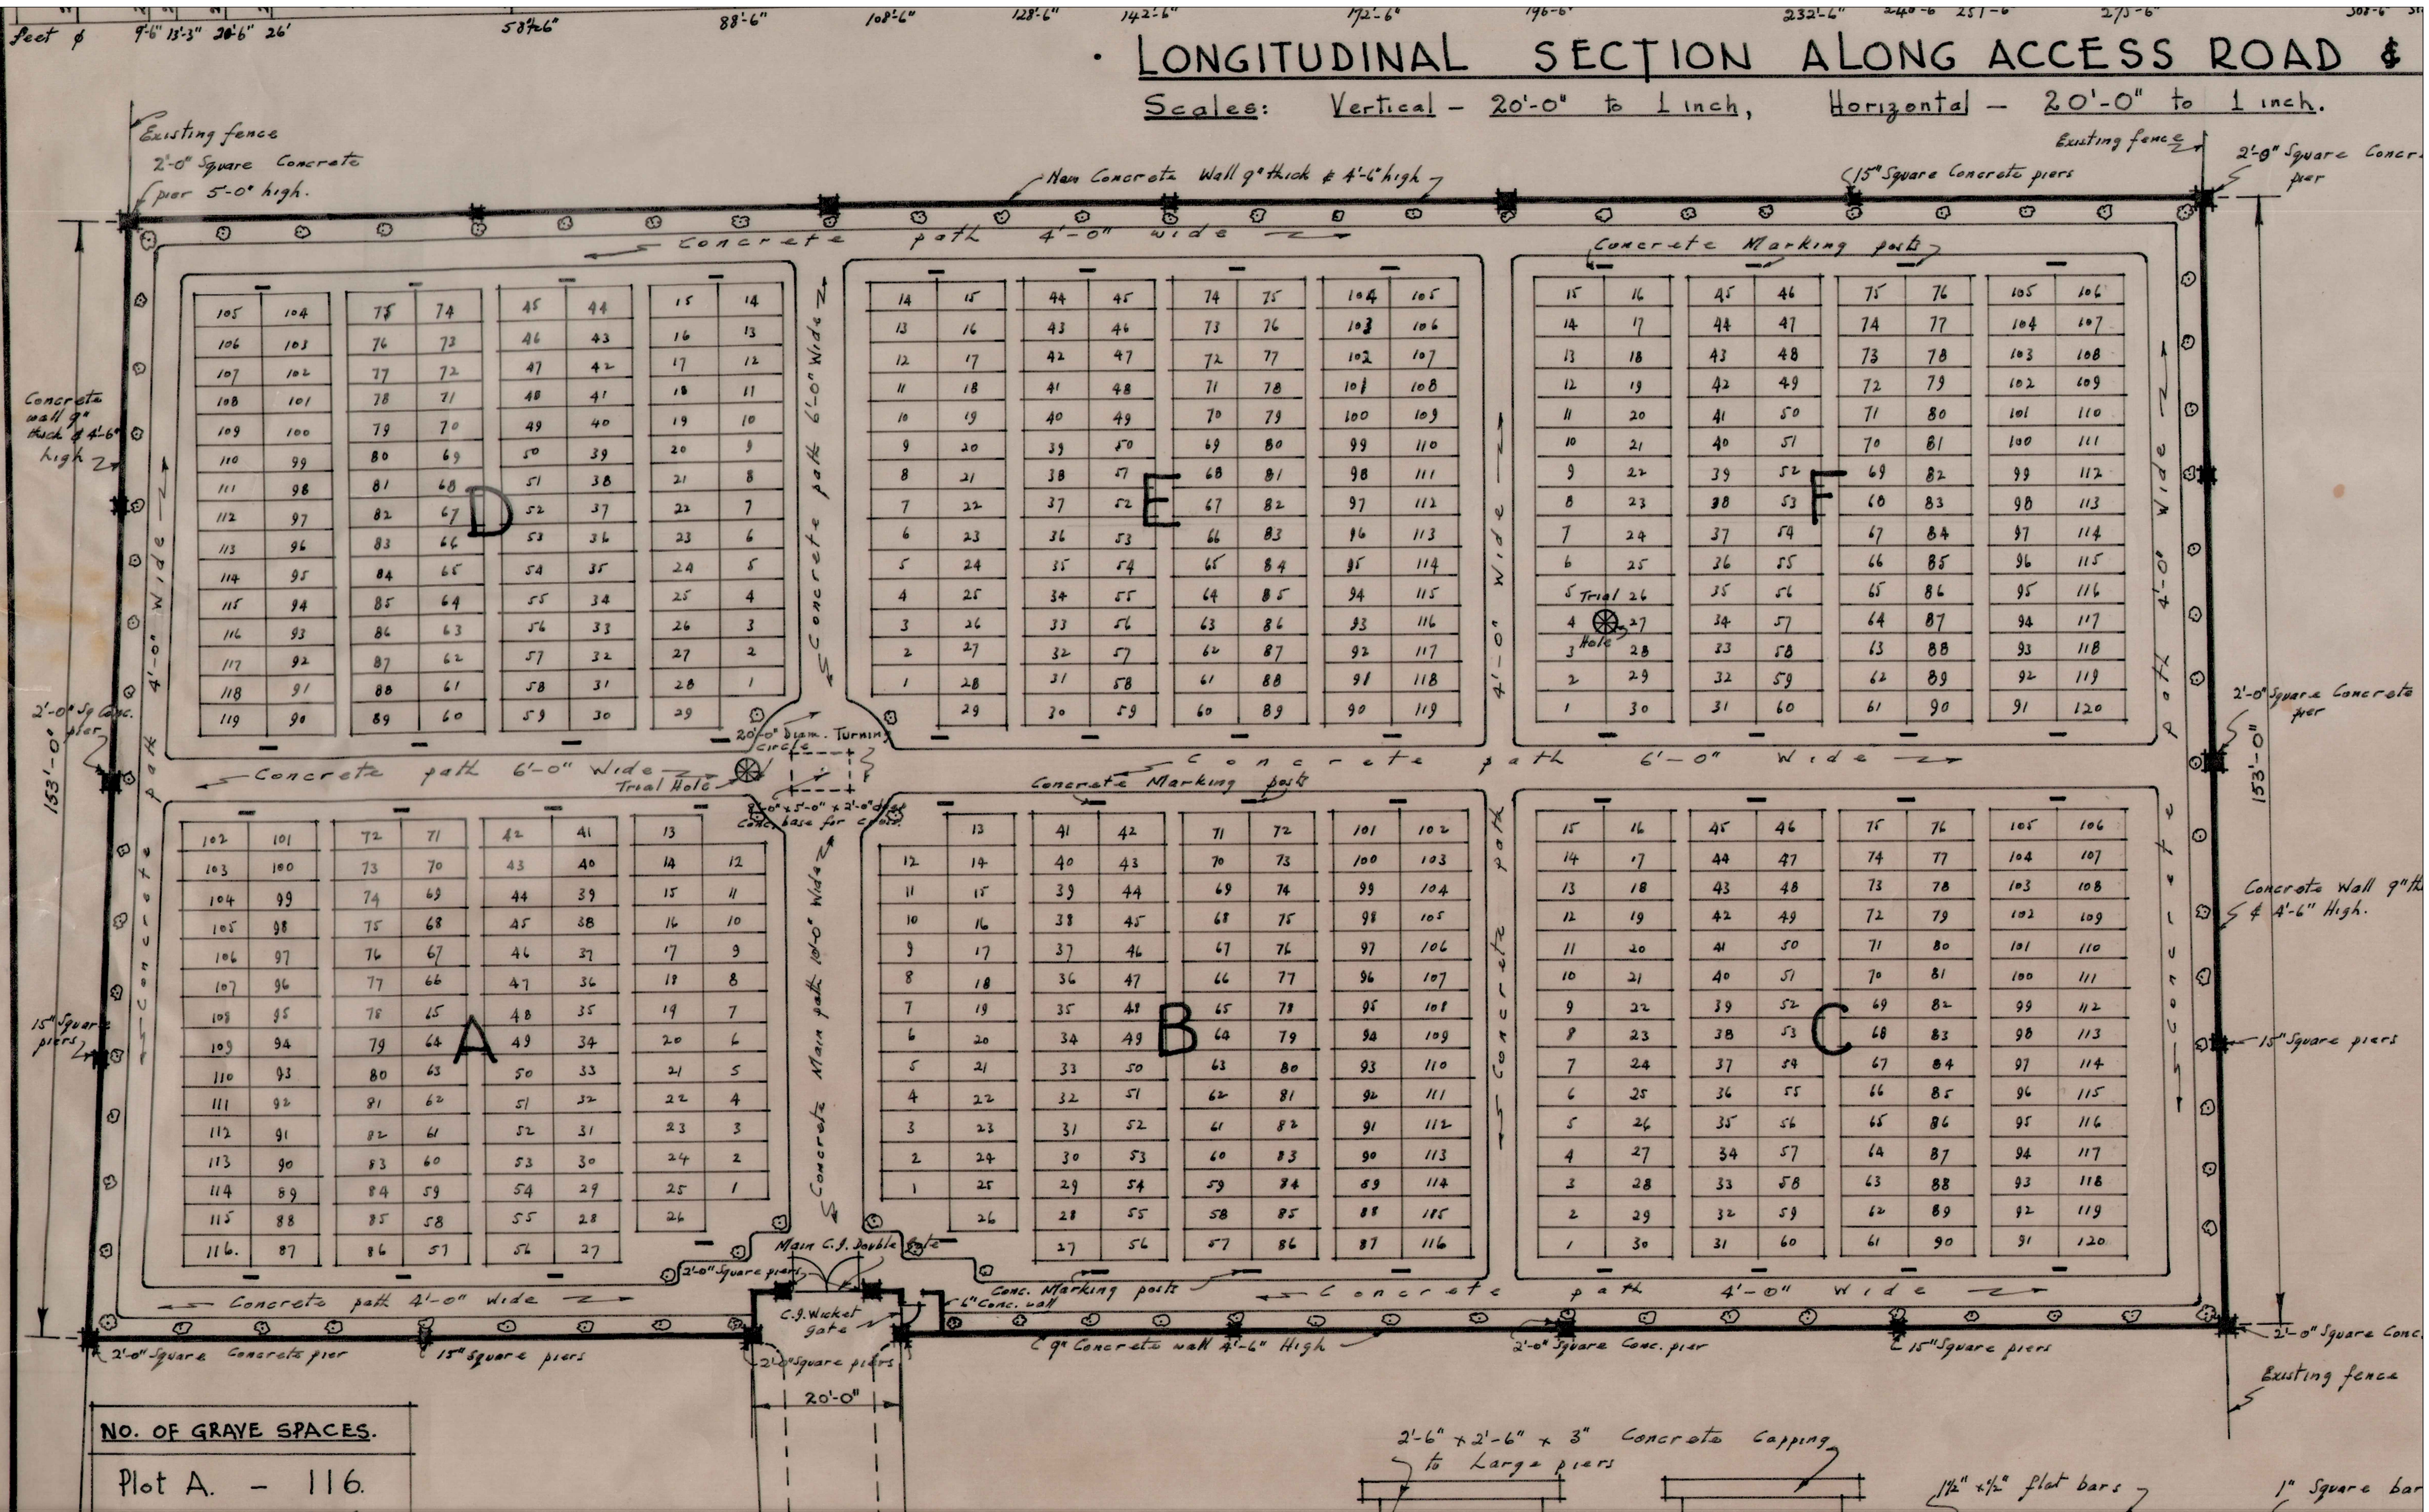


NO. OF GRAVE SPACES.

Plot A. - 116.


2'-6" x 2'-6" x 3" Concrete Capping to Large piers

1/2" x 1/2" flat bars

1" Square bar

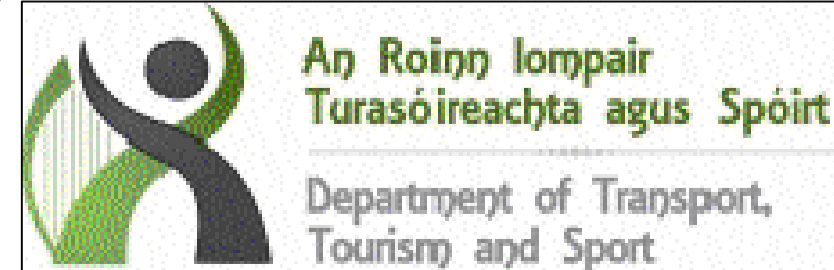

ROSCOMMON COUNTY COUNCIL  
Roads Design Section,  
Aras an Chontae, Roscommon.  
Phone 090 66 37100  
Head of Roads and Transportation: Mr Eugene Dwyer

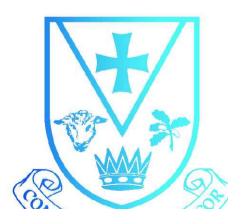

Date	By	Revision
****	****	****

Project Drawing1.dwg			
Title			
Scale 1:1.1	Date Monday, April 16, 2012	Drawing No. #####	
Design	Drawn M. Ward	Checked	
Filename			