


ROSCOMMON CO. COUNCIL.

LAY-OUT PLAN OF PROPOSED NEW CEMETERY AT AUGHRIM

Scale of Sixteen Feet to One Inch.

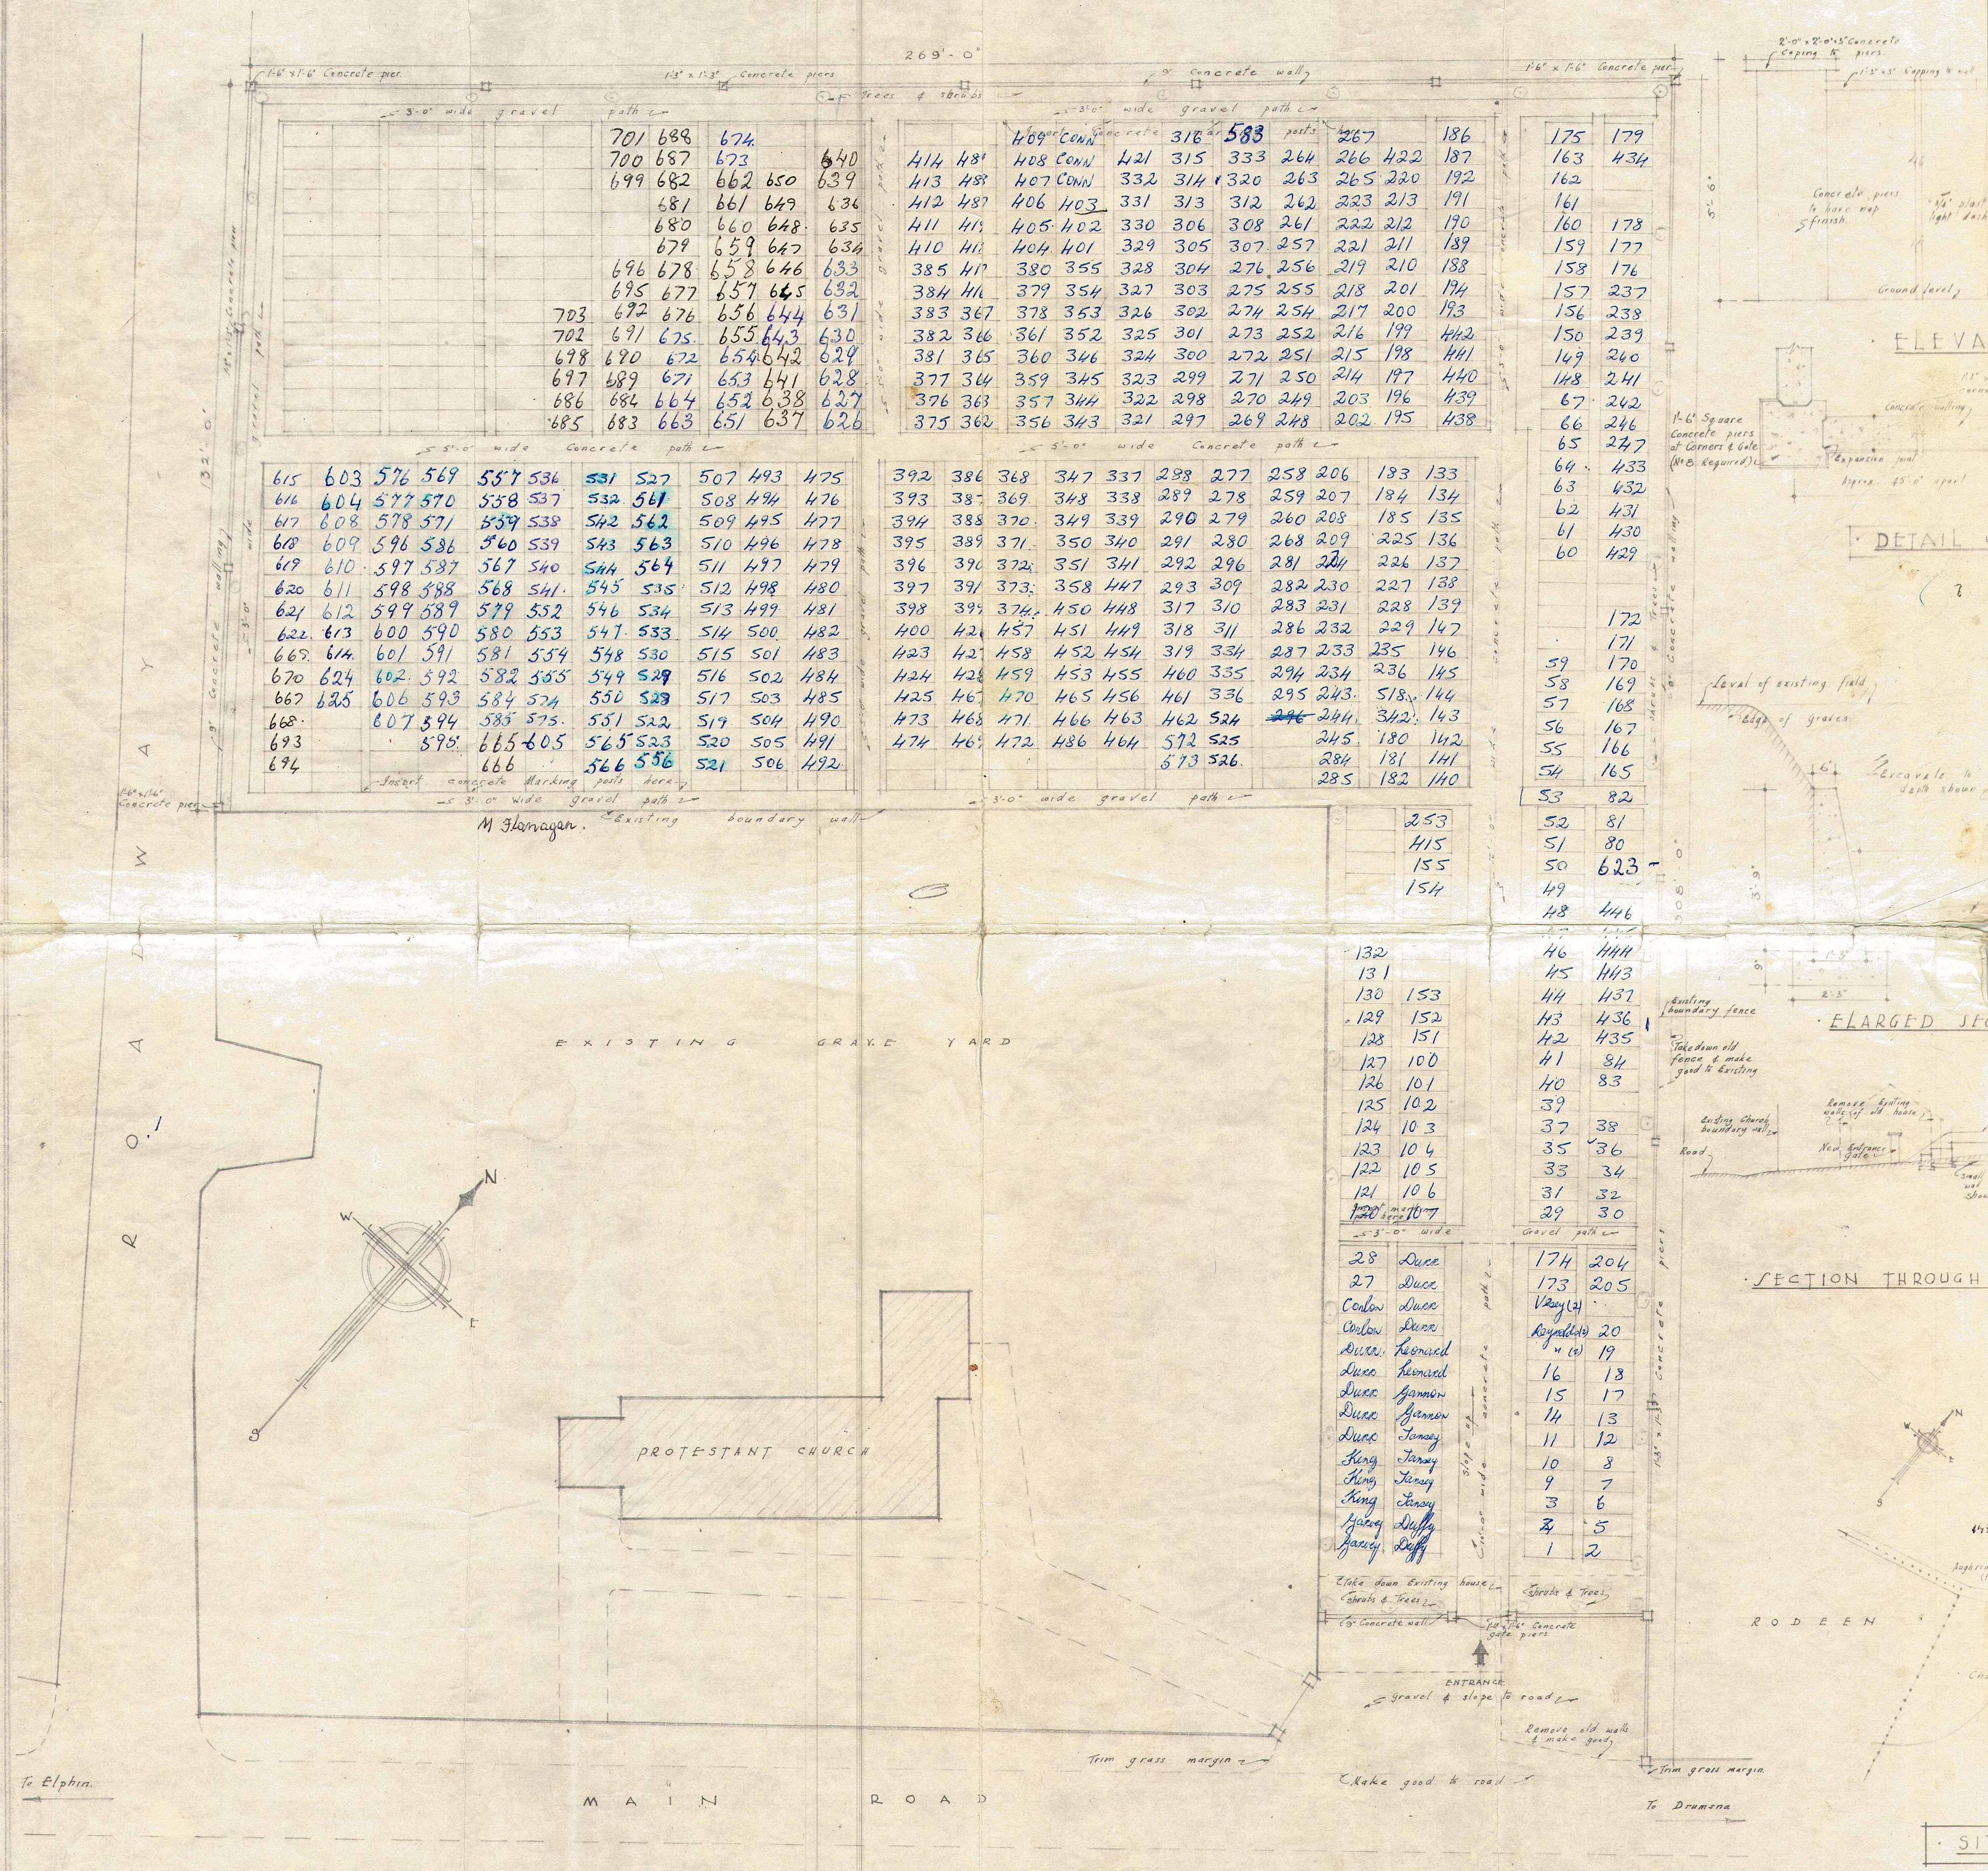

LAY-OUT PLAN of CEMETRY

Scale of 16 ft. to 1 Inch.

Date: 16th December 1946 (Revised).