

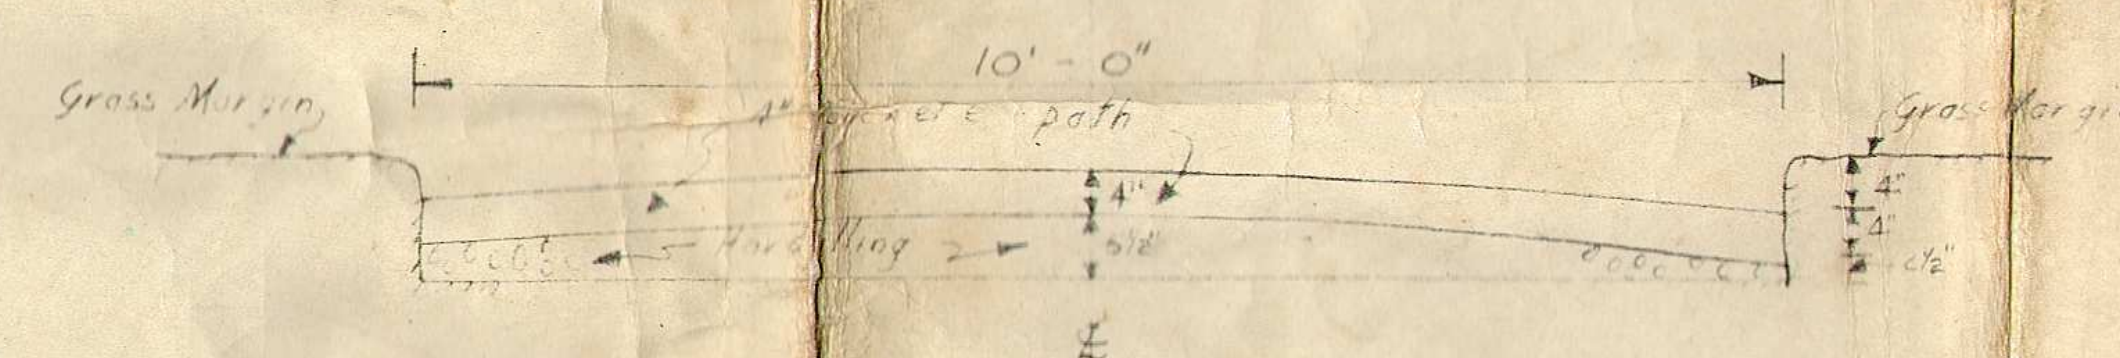



ROSCOMMON CO. COUNCIL

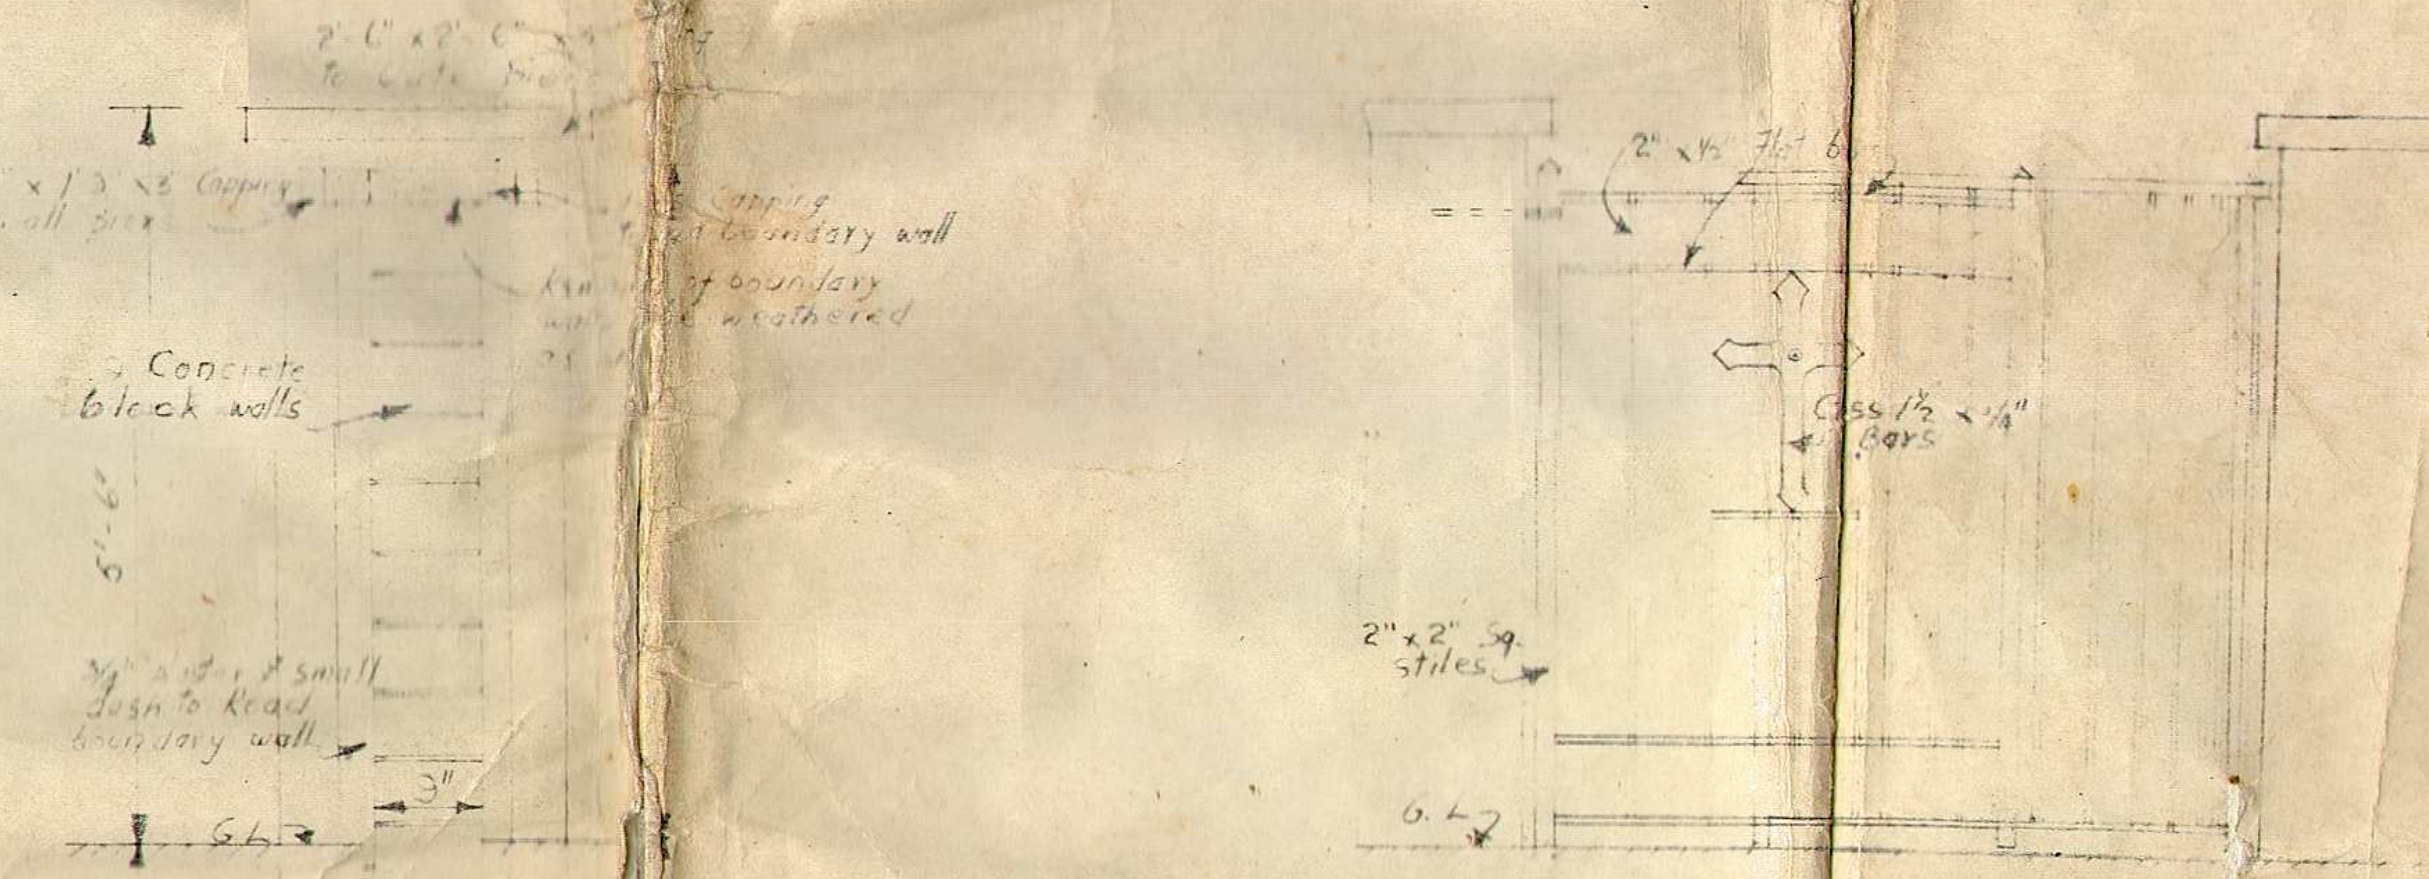

ELEVATIONS

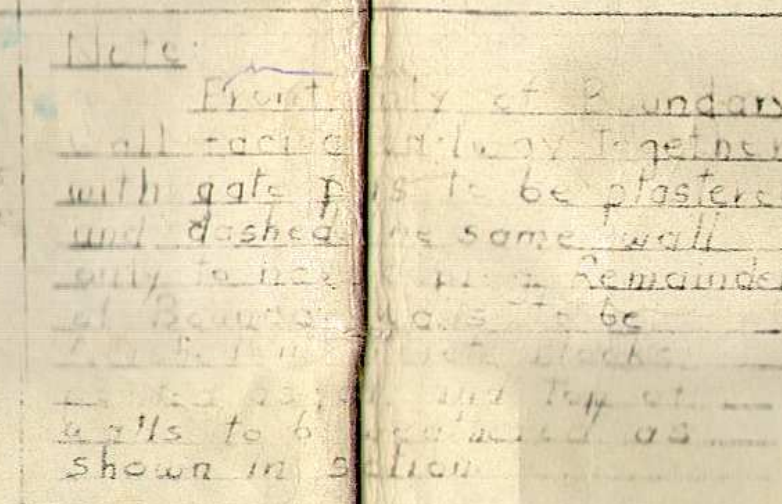


Scale - $\frac{1}{2}$ " to 1 ft

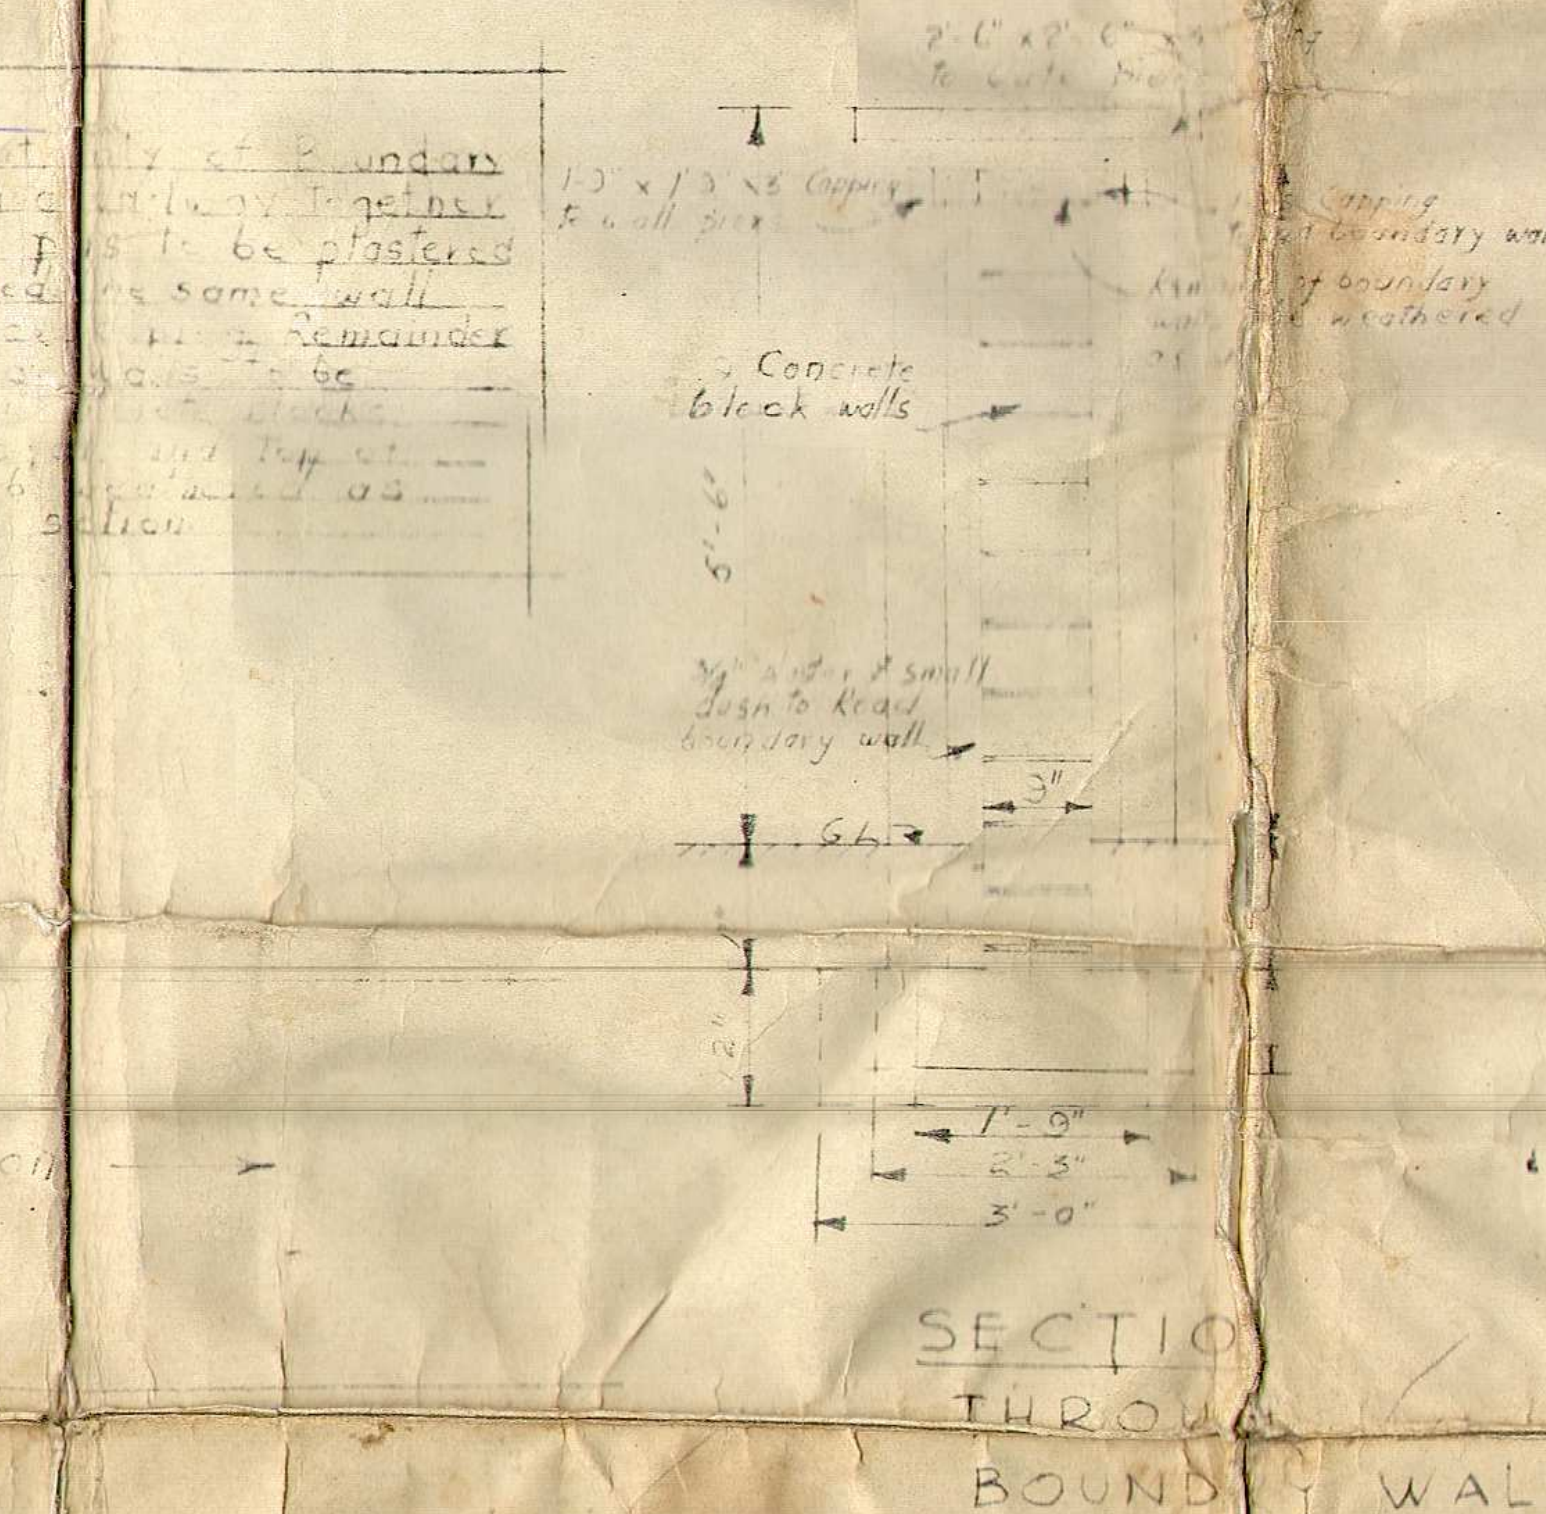

Scale - $\frac{1}{2}$ " to 1 ft

[illegible]

Scale: 20 feet to One Inch

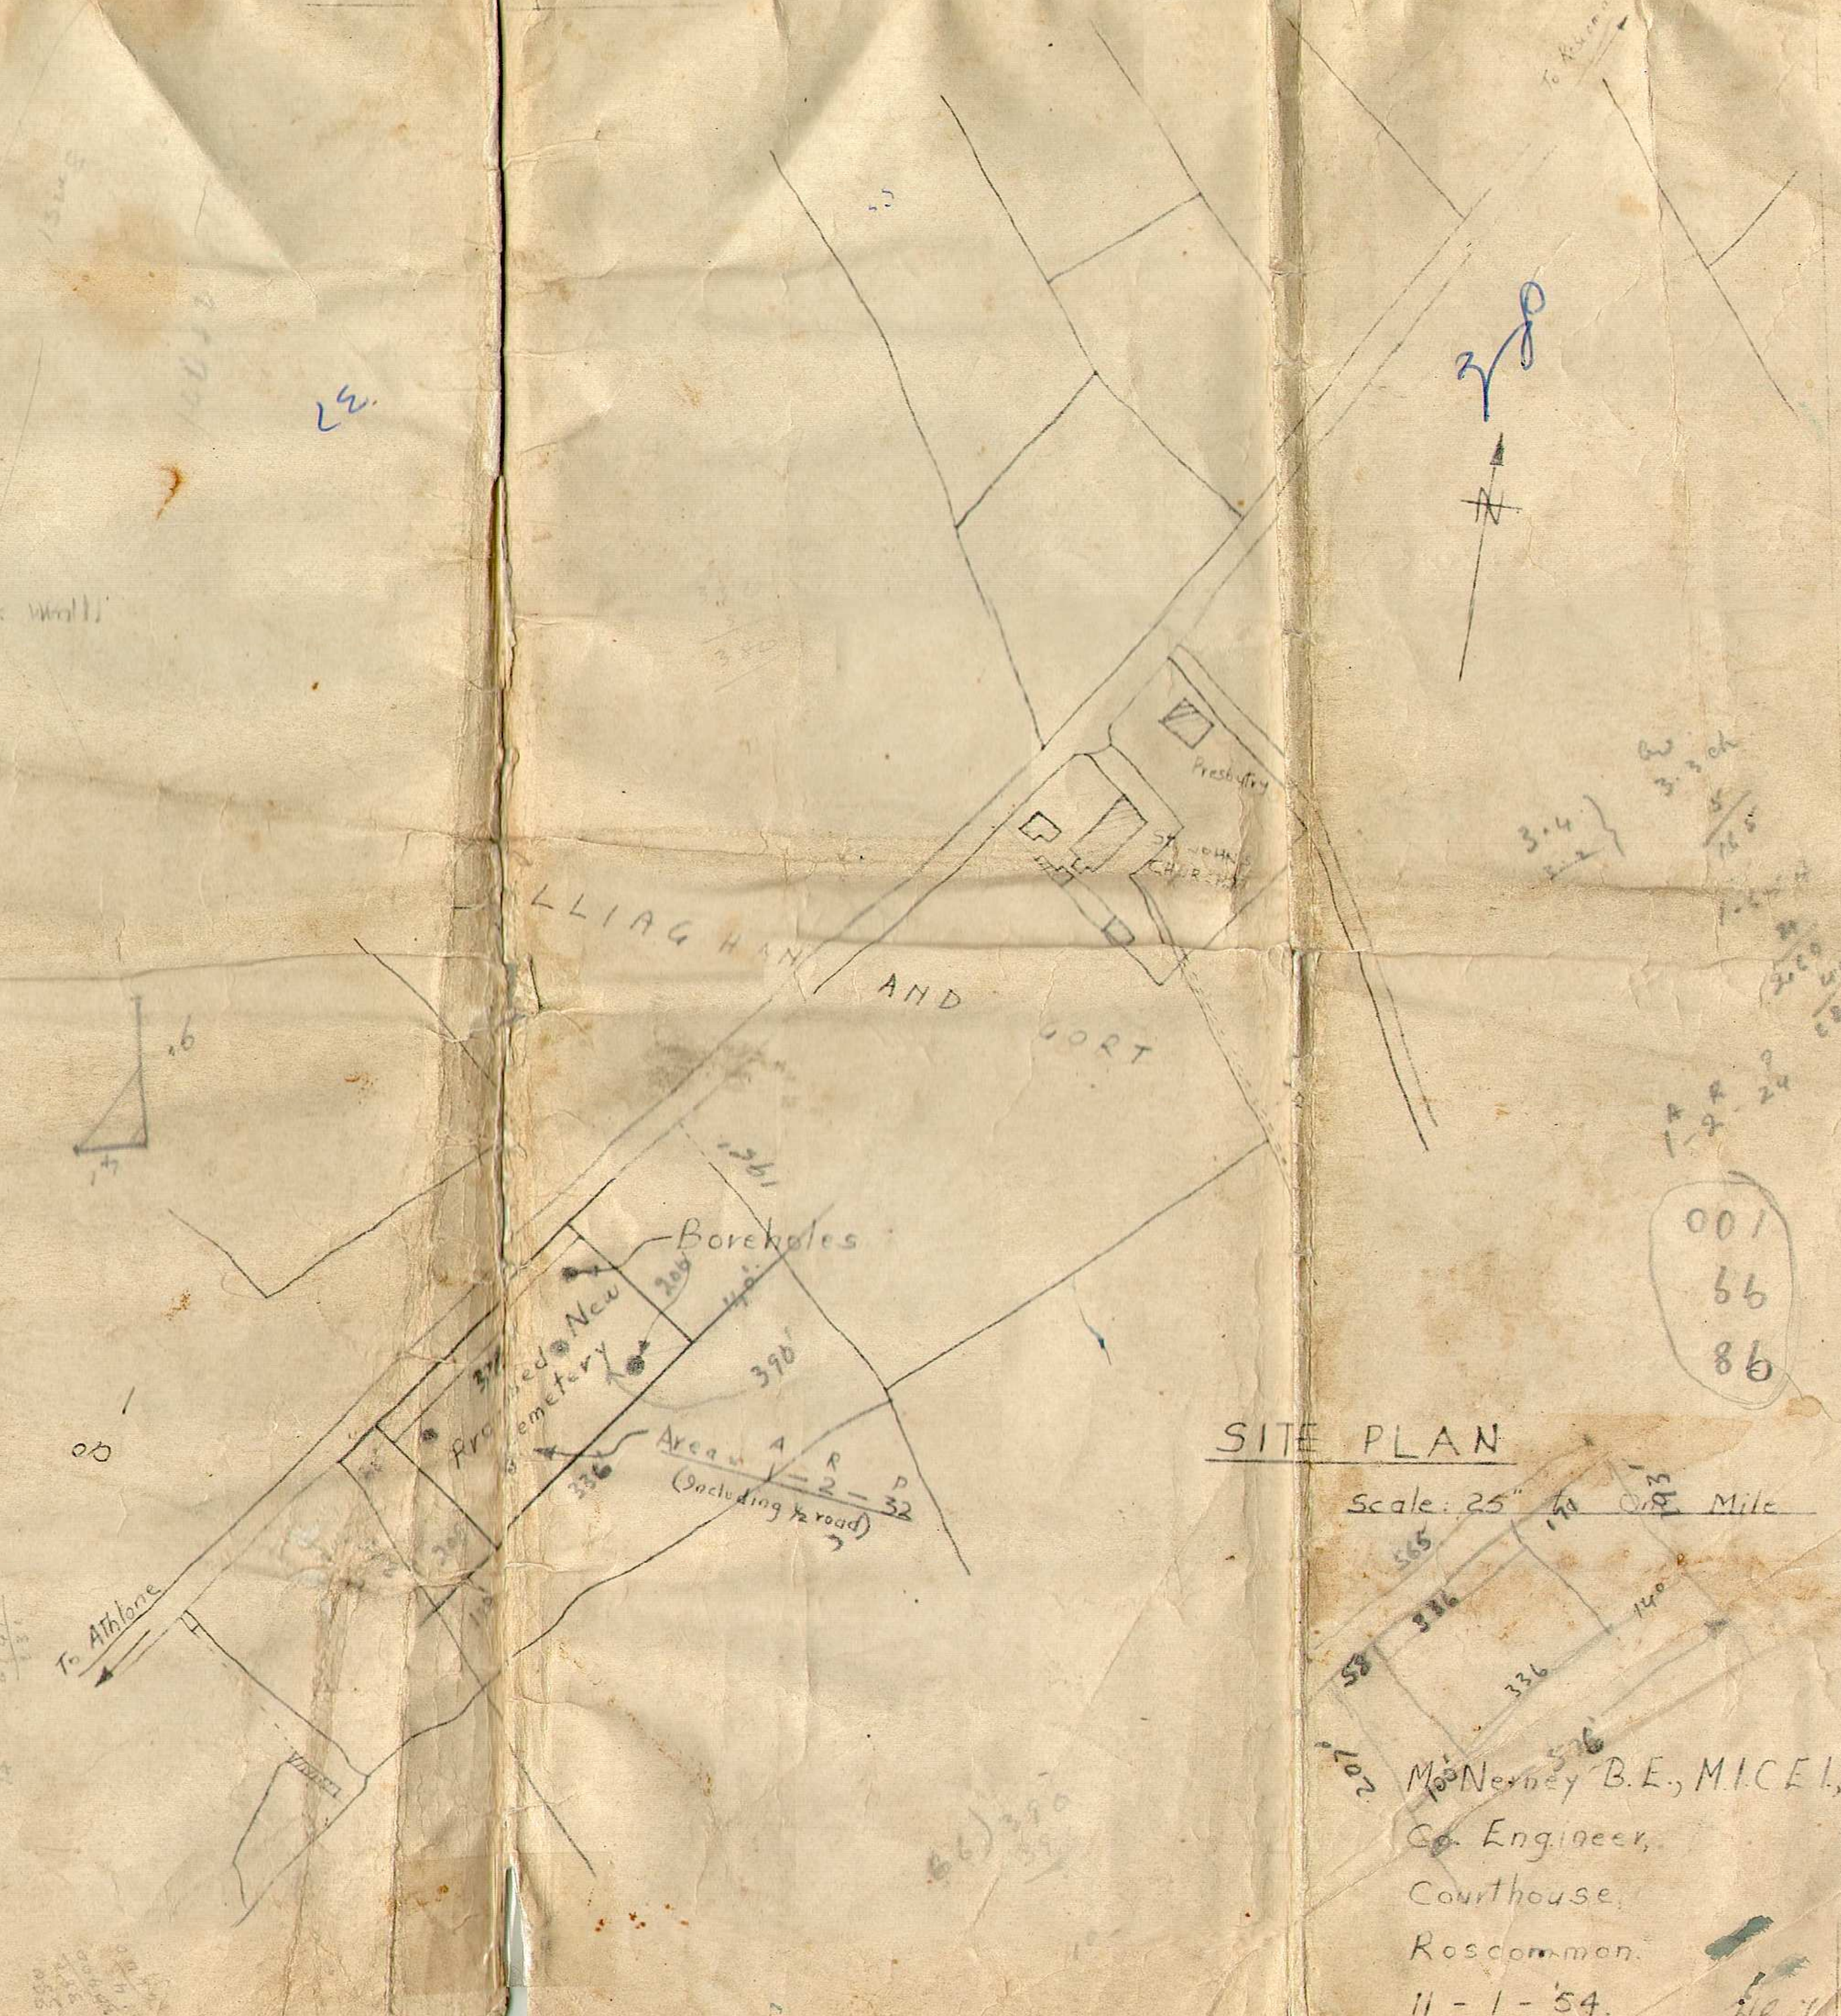

Scale: 25" to 1 Mile

1002
McNerney B.E., MICEI
Sr. Engineer,
Courthouse,
Roscommon.
11-1-54.