
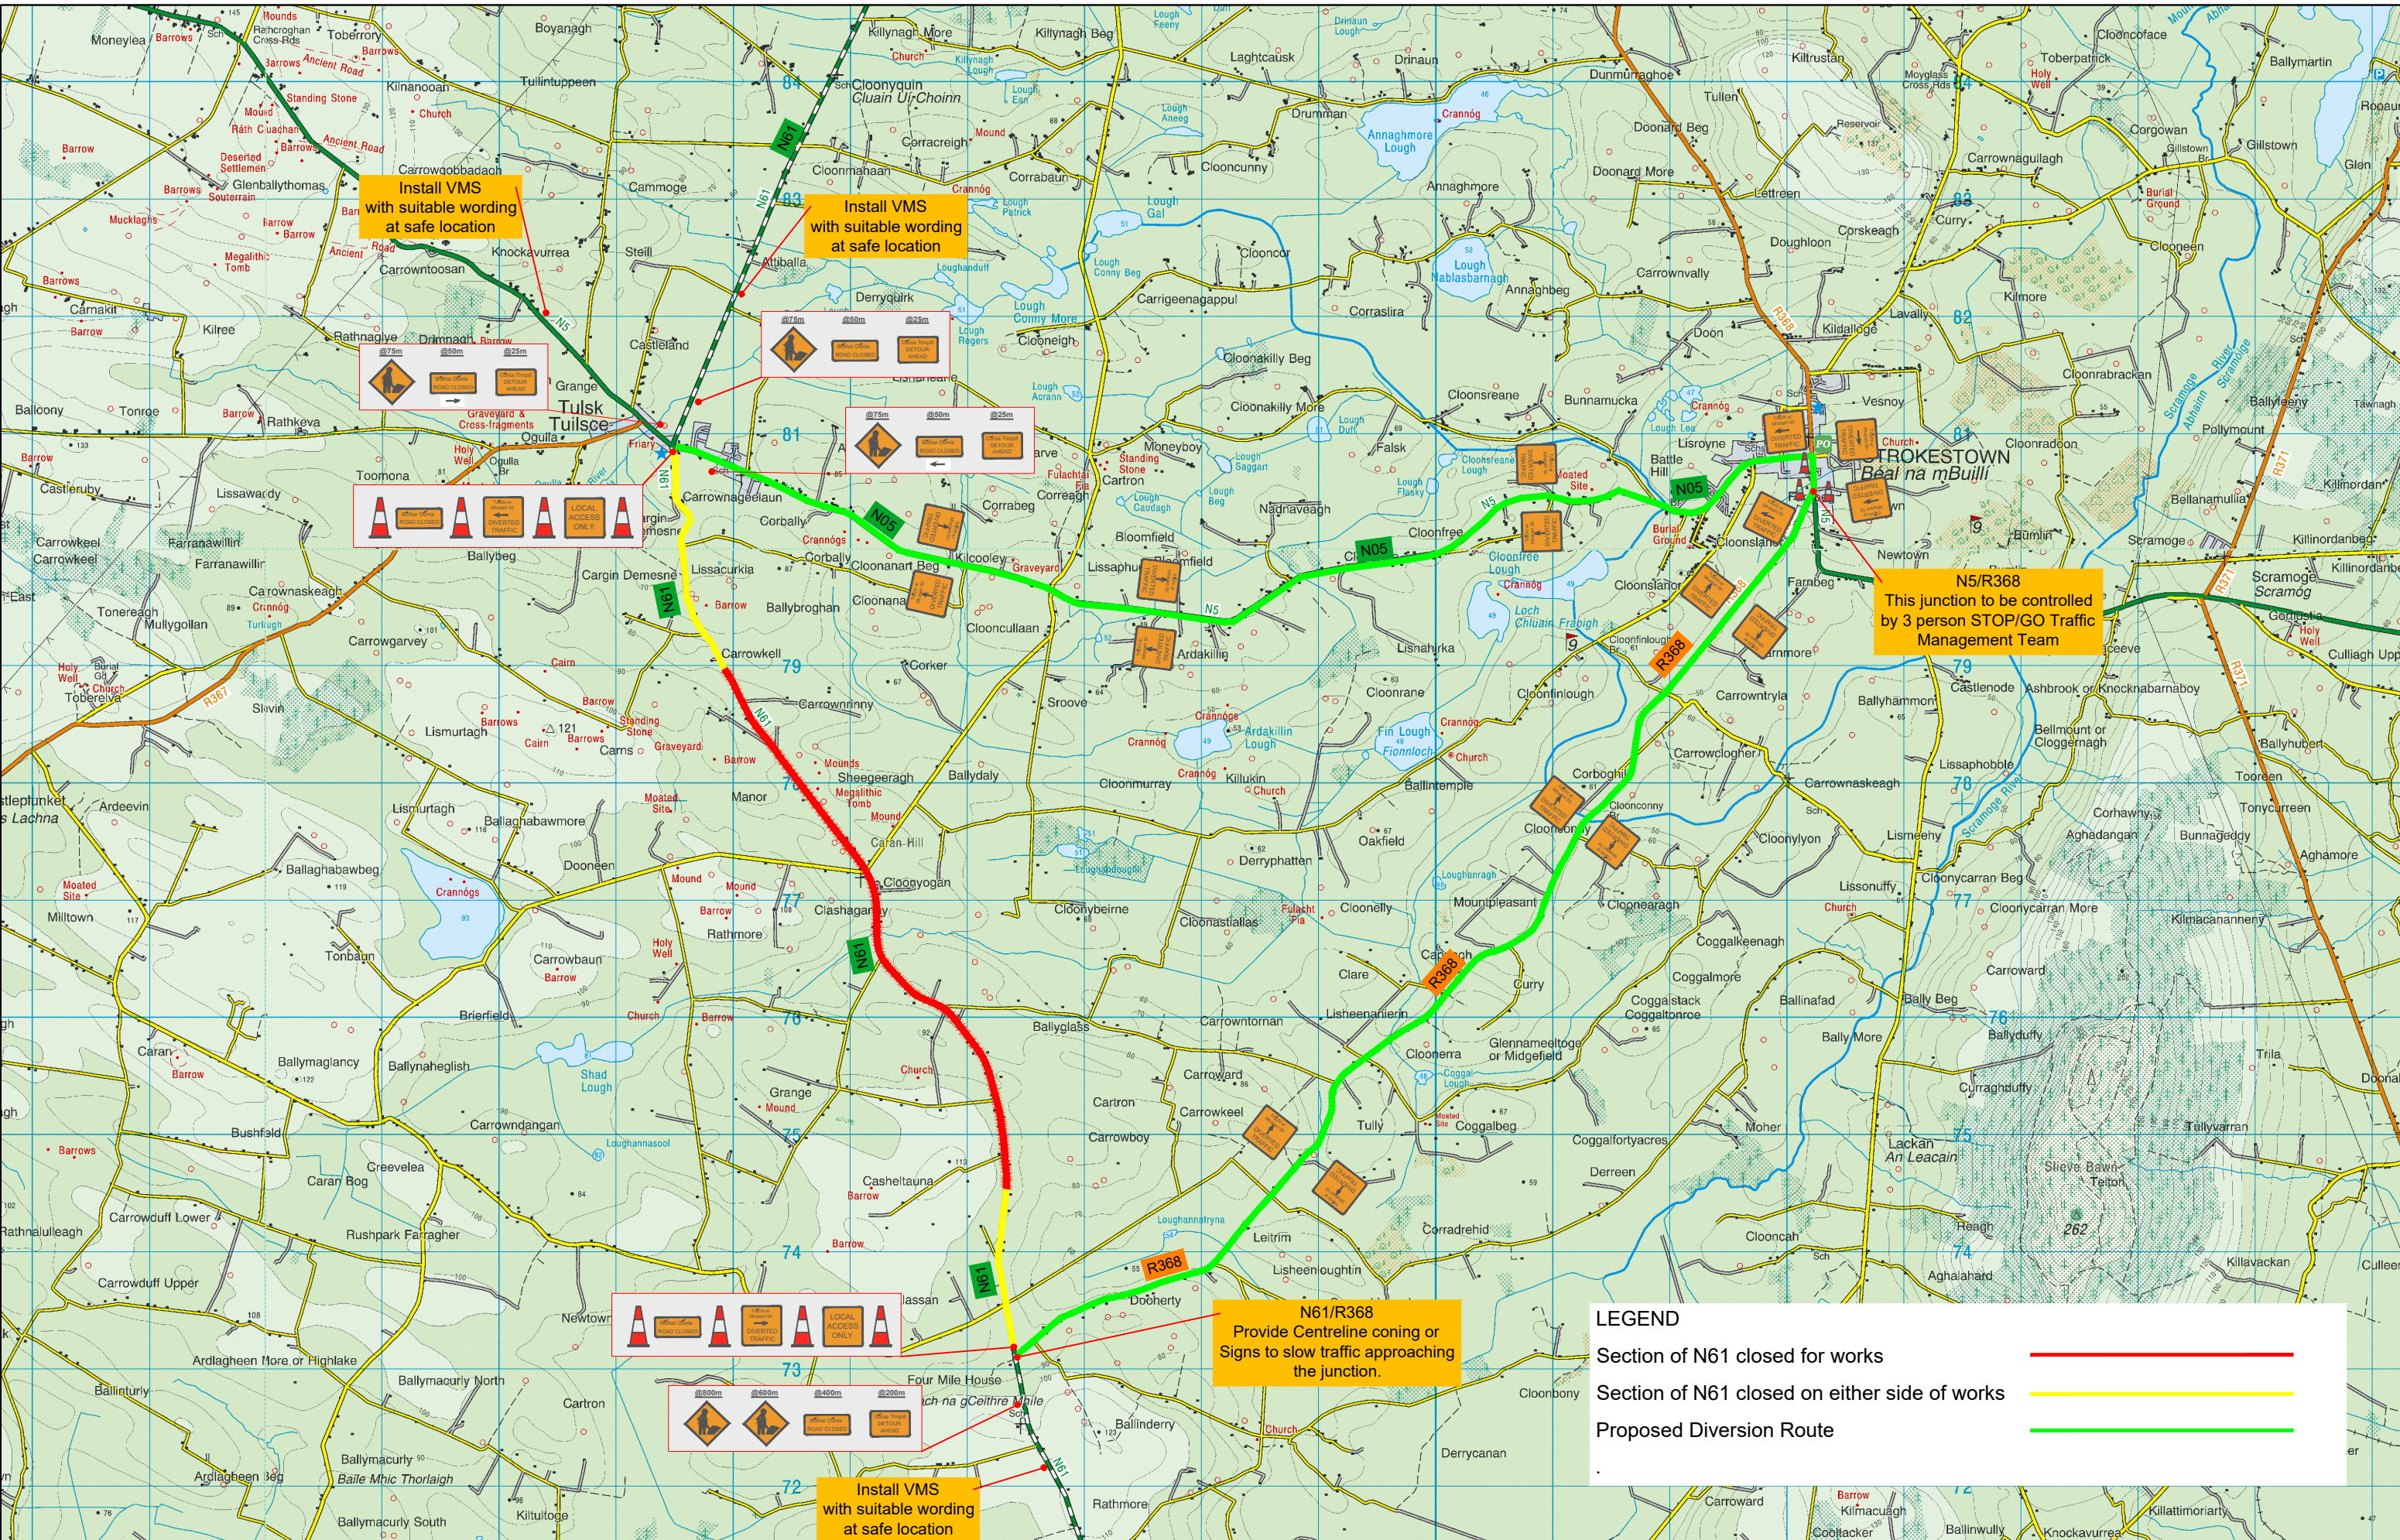


ROSCOMMON COUNTY COUNCIL
Roads Design Section,
Aras an Chontae, Roscommon.
Phone 090 66 37100
Mr. Shane Tiernan, Director of Roads & Transportation,
Active Travel, Emergency Services, Building Control,
Planning and Boyle MD Area Manager.

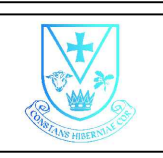

Date	By	Revision
****	****	****

Project N61 Four Mile House to Clashaganny			
Title Proposed Diversion Route			
Scale 1:50000 @ A3	Date Tuesday, September 01, 2026	Drawing No.: RN-24002-04-PS-PS-DIV-001	
Design	Drawn M. Ward	Checked	
Filename			