




R361, Cloonacarrow, Co. Roscommon

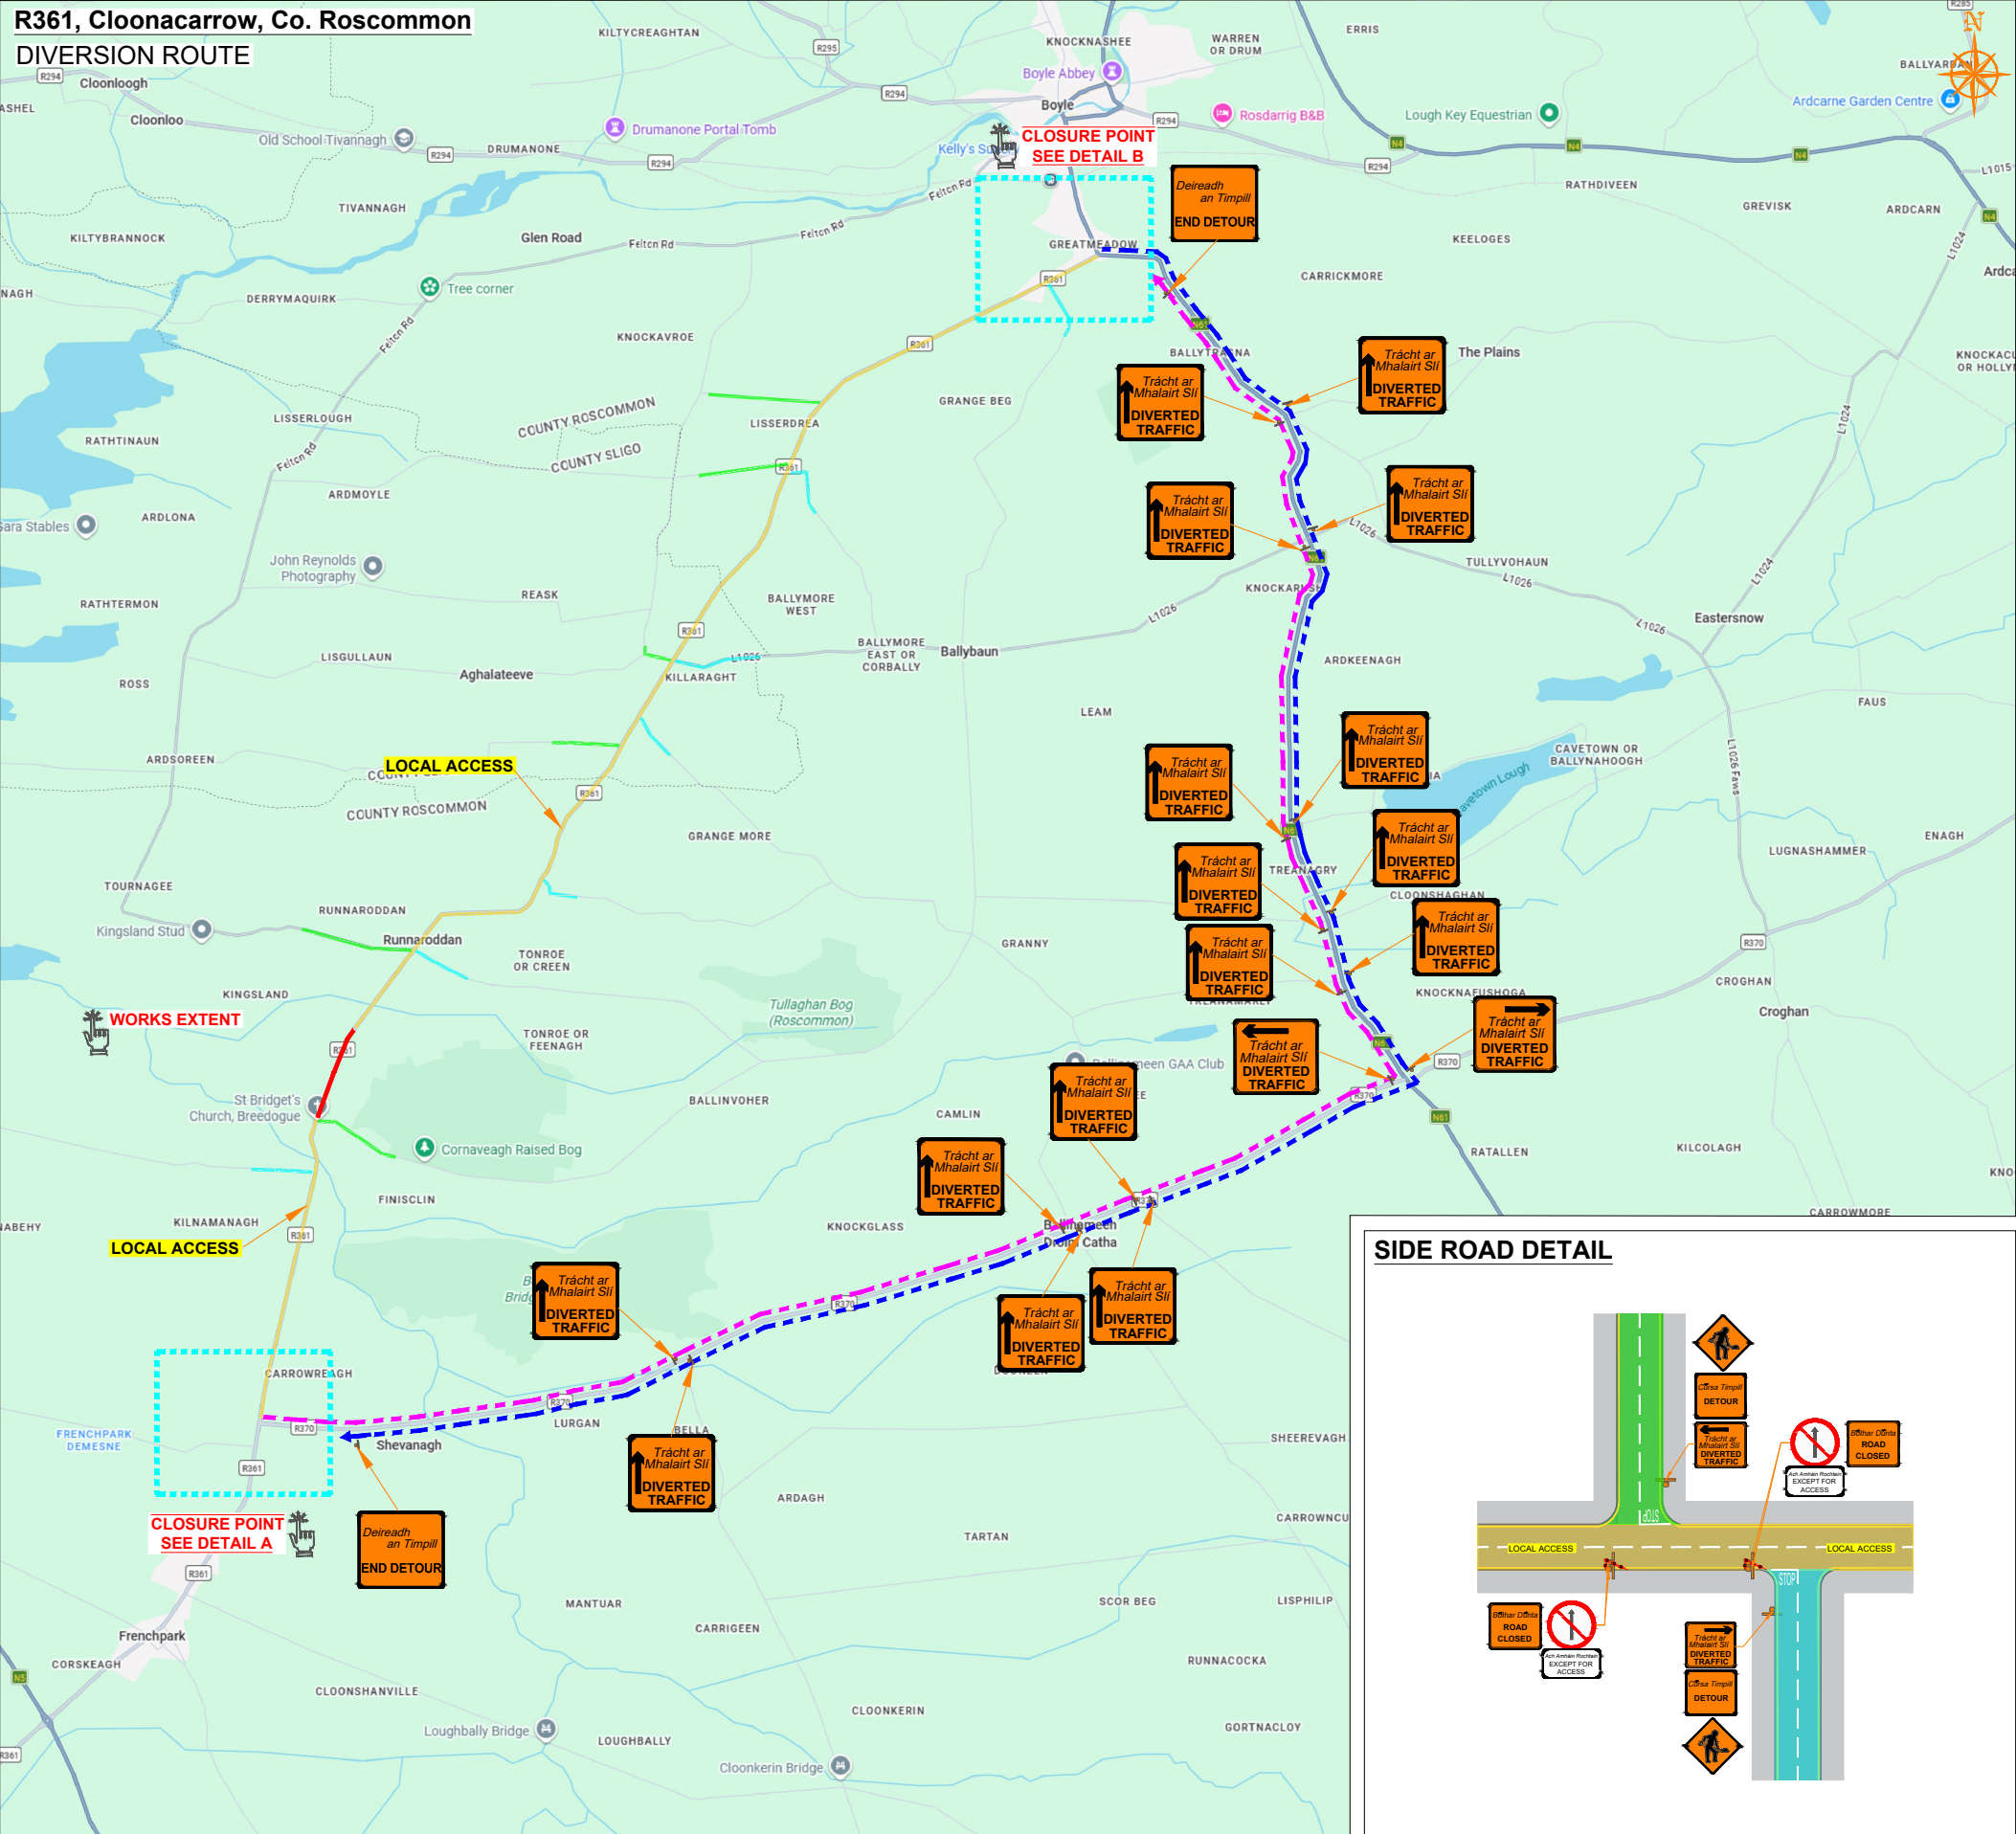


WORKS EXTENT

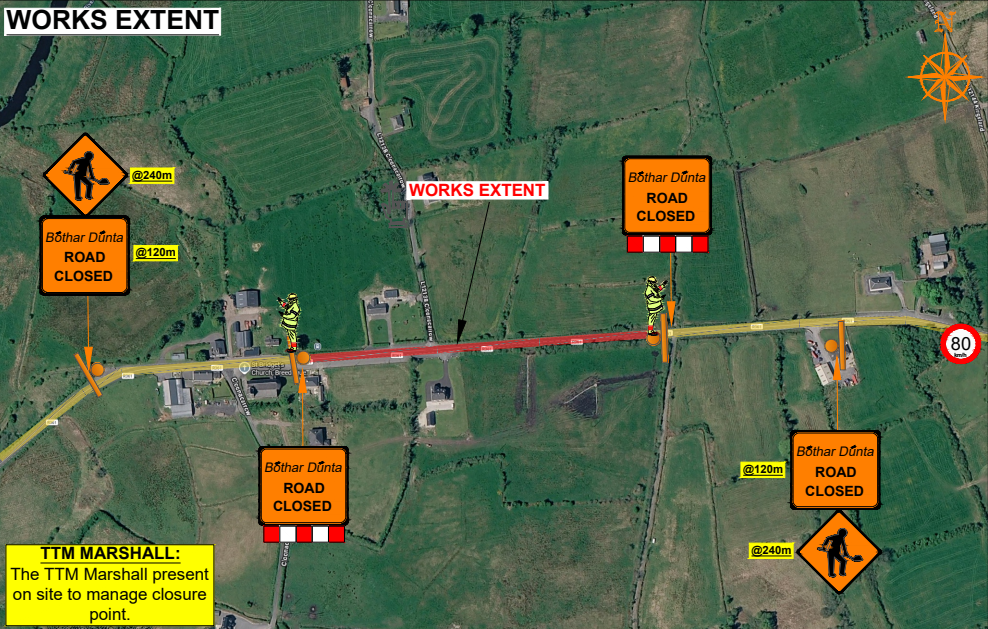


DETAIL A

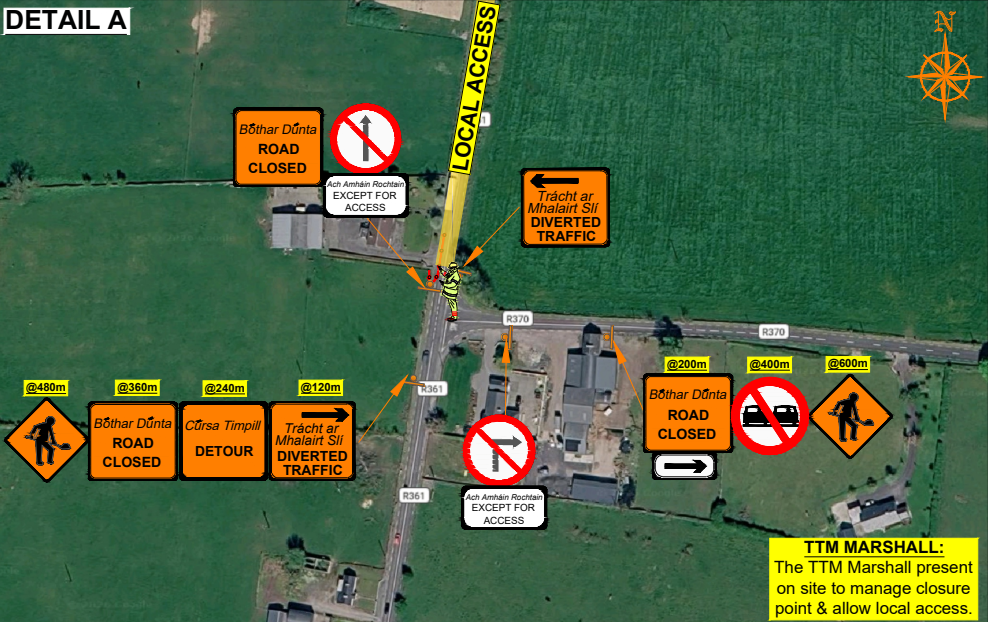

DETAIL B

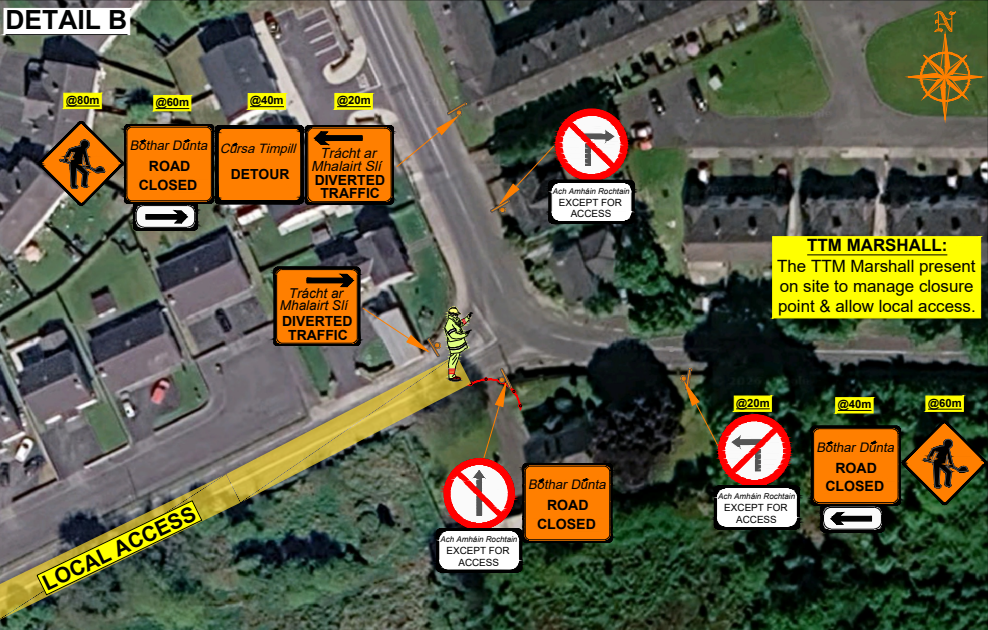

SIDE ROAD DETAIL

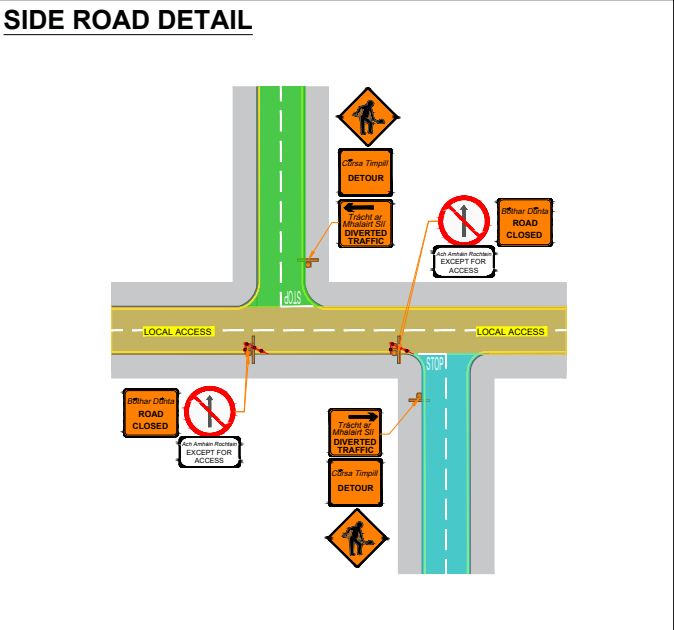

CLIENT		DESIGN PARAMETERS		LEGEND		GENERAL NOTES															
								1) All information contained in this drawing (including digital data) should be checked and verified prior to any stage of construction;		Rev	Date	Details	Drm	Chk	App	Drm	JM				
Comhairle Contae Ros Comáin Roscommon Council		Advance Warning Signage		Type A >12hours		Works Area		2) All works are to be carried out in accordance with local authority requirements and are to be included in the site-specific safety & health plan;								Chk	AB	Project R361, Cloonacarrow, Co. Roscommon			
		Sign size 600mm				Traffic sign		3) Site inspections and maintenance of the traffic management layout is to be agreed with local authority to ensure the safety and integrity of the design;								App	DS	Title TEMPORARY TRAFFIC MANAGEMENT PLAN DIVERSION ROUTE			
		Sign Visibility 90m				Traffic cones		4) Contractor to carry out a site risk assessment prior to the installation of any traffic management plan to ensure that conditions reflect those considered for design post submission;								Date	18-06-2026	Drawing No C26040_03_001			
		Number of Signs 4				Local Access		5) Contractor shall be responsible for the provision of ramp access at any change in road surface level where traffic runs on a temporary surface, and for pedestrian/cycle ramps where footpath/cycle-ways have a level discontinuity as per result of the works.								Scale	NTS @A3	Rev 0			
		Cumulative Distance 480m				Diversion Route A										Stage	CONSTRUCTION				
		Distance between Advance Warning Signs 120m				Diversion Route B															
		Taper																			
		Lane Taper Rate N/A																			
		Hard Shoulder Taper Rate N/A																			

Road Control Services Ltd. Cumrúilís Prosperous, Co. Kildare | info@roadcontrol.ie © 2020